

StucCoat 3-Coat with Securock ExoAir 430

Three-Coat Portland Cement Plaster Applied to Metal or Wood Framed Walls with
Securock ExoAir 430 Board as Manufactured by USG

DS1033

StucCoat 3-Coat with Securock ExoAir 430 Installation Details

Table of Contents

Detail

STUCCOAT 3-COAT WITH SECUROCK EXOAIR 430 SYSTEM CUTAWAY	SCTC-SE430-01
FLANGED WINDOW HEAD	SCTC-SE430-02
FLANGED WINDOW JAMB	SCTC-SE430-03
FLANGED WINDOW SILL	SCTC-SE430-04
STOREFRONT WINDOW SILL	SCTC-SE430-05
STOREFRONT WINDOW JAMB	SCTC-SE430-06
STOREFRONT WINDOW SILL	SCTC-SE430-07
SLOPED WINDOW SILL	SCTC-SE430-08
OUTSIDE CORNER	SCTC-SE430-09
INSIDE CORNER	SCTC-SE430-10
INSIDE CORNER CONTROL JOINT	SCTC-SE430-11
SOFFIT/FASCIA INTERSECTION	SCTC-SE430-12
EXPANSION JOINT INTERSECTION	SCTC-SE430-13
PIPE RAILING ATTACHMENT	SCTC-SE430-14
PENETRATION	SCTC-SE430-15
TERMINATION AT CONCRETE FOUNDATION	SCTC-SE430-16
TERMINATION AT ROOF/WALL INTERSECTION	SCTC-SE430-17
TERMINATION AT ROOF/WALL INTERSECTION - FLAT ROOF	SCTC-SE430-18
TERMINATION AT ROOF/WALL INTERSECTION -SHINGLED ROOF	SCTC-SE430-19
TERMINATION AT PARAPET/WALL INTERSECTION	SCTC-SE430-20
PARAPET FLASHING	SCTC-SE430-21
EPS CORNICE	SCTC-SE430-22
HORIZONTAL FLASHING AND EXPANSION JOINT	SCTC-SE430-23
HORIZONTAL EXPANSION JOINT	SCTC-SE430-24
TWO PIECE HORIZONTAL EXPANSION JOINT	SCTC-SE430-25
HORIZONTAL TERMINATION AT BRICK WALL	SCTC-SE430-26
HORIZONTAL TERMINATION AT LAP SIDING	SCTC-SE430-27

NOTE:



TREMCO CPG MAKES NO REPRESENTATION REGARDING CONFORMITY OF ITS SUGGESTIONS TO MODEL BUILDING CODES, ENGINEERING CRITERIA, SPECIFIC APPLICATIONS, OR PROJECT LOCATIONS. ALL COMPONENTS INDICATED IN ILLUSTRATIONS, AS WELL AS OTHERS THAT MAY BE REQUIRED FOR THE INTEGRITY OF THE SYSTEM SHALL BE DESIGNED, DETAILED, AND ENGINEERED BY REPRESENTATIVES OF THE ARCHITECT, OWNER, OR CONTRACTOR TO BE IN CONFORMANCE WITH MODEL CODES, ARCHITECTURAL, AND ENGINEERING REQUIREMENTS PERTAINING TO SPECIFIC BUILDING PROJECTS.


TREMCO CPG MAKES NO WARRANTY, EXPRESSED OR IMPLIED, AS TO THE ARCHITECTURAL DESIGN, ENGINEERING, OR WORKMANSHIP OF PROJECTS UTILIZING TREMCO CPG SYSTEMS OR PRODUCTS.

THE LIABILITIES OF TREMCO CPG SHALL BE AS STATED IN THE STANDARD WARRANTY. CONTACT TREMCO CPG FOR A FULL AND COMPLETE COPY OF THE WARRANTY.

This detail is for general informational purposes only. The project design professional determines, in its sole discretion, whether this detail or a functionally equivalent detail is best suited for the project with respect to any architecture, engineering, and design requirements, including any local building code requirements. If this document is not reviewed and the product is not approved for use by a licensed design professional, the customer agrees that the detail may contain substantive flaws requiring correction, and hereby releases Tremco CPG Inc. and USG from any and all liability related to the design and installation of the product. This detail is subject to change without notice. Contact Tremco and USG to ensure you have the most recent version.

StucCoat 3-Coat with Securock ExoAir 430

 Dryvit Technical Support: 800-556-7752	Detail: Table of Contents			File Name:	 TOC Construction Products Group
	Drawn by: KAB	Checked by: AL	Scale: NTS		
	Revision #: 00	Revised by: -	Date: 1/17/2025		
<small>www.tremcocpg.com</small>					

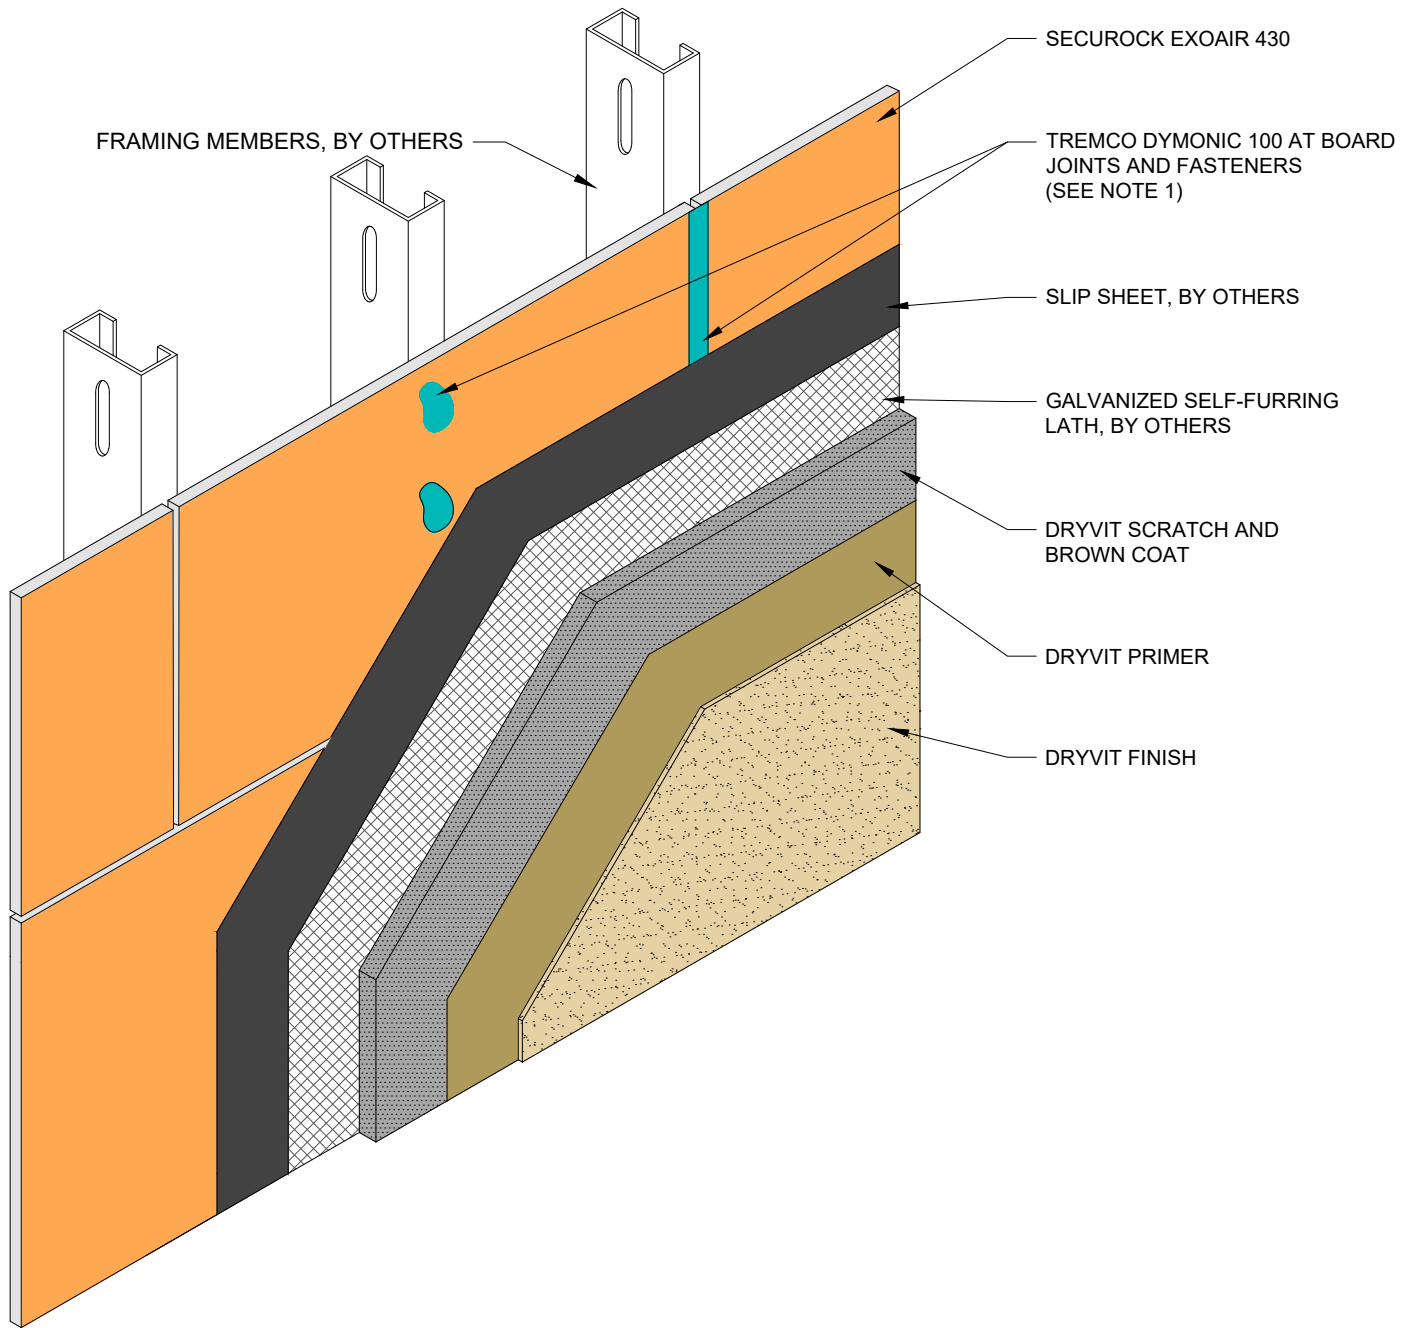

- NOTES:
 1. APPLY DYMONIC 100 ENSURING MINIMUM OVERLAP OF $\frac{3}{4}$ " (19 MM) ONTO EACH PANEL AT 40 MILS.

This detail is for general informational purposes, only. The project design professional determines, in its sole discretion, whether this detail or a functionally equivalent detail is best suited for the project with respect to any architecture, engineering, and design requirements, including any local building code requirements. If this document is not reviewed and the product is not approved for use by a licensed design professional, the customer agrees that the detail may contain substantive flaws requiring correction, and hereby releases Tremco CPG Inc. and USG from any and all liability related to the design and installation of the product. This detail is subject to change without notice. Contact Tremco and USG to ensure you have the most recent version.

StucCoat 3-Coat with Securock ExoAir 430

USG | **TREMCO**
SECUROCK® EXOAIR® 430
 Technical Support: 866-209-2404

Detail: StucCoat 3-Coat with Securock ExoAir 430 System Cutaway

Drawn by: KAB

Checked by: AL

Scale: NTS

Revision #: 00


Revised by: -

Date: 1/17/2025

File Name:

SCTC-SE430-01

TREMCO
 Construction Products Group

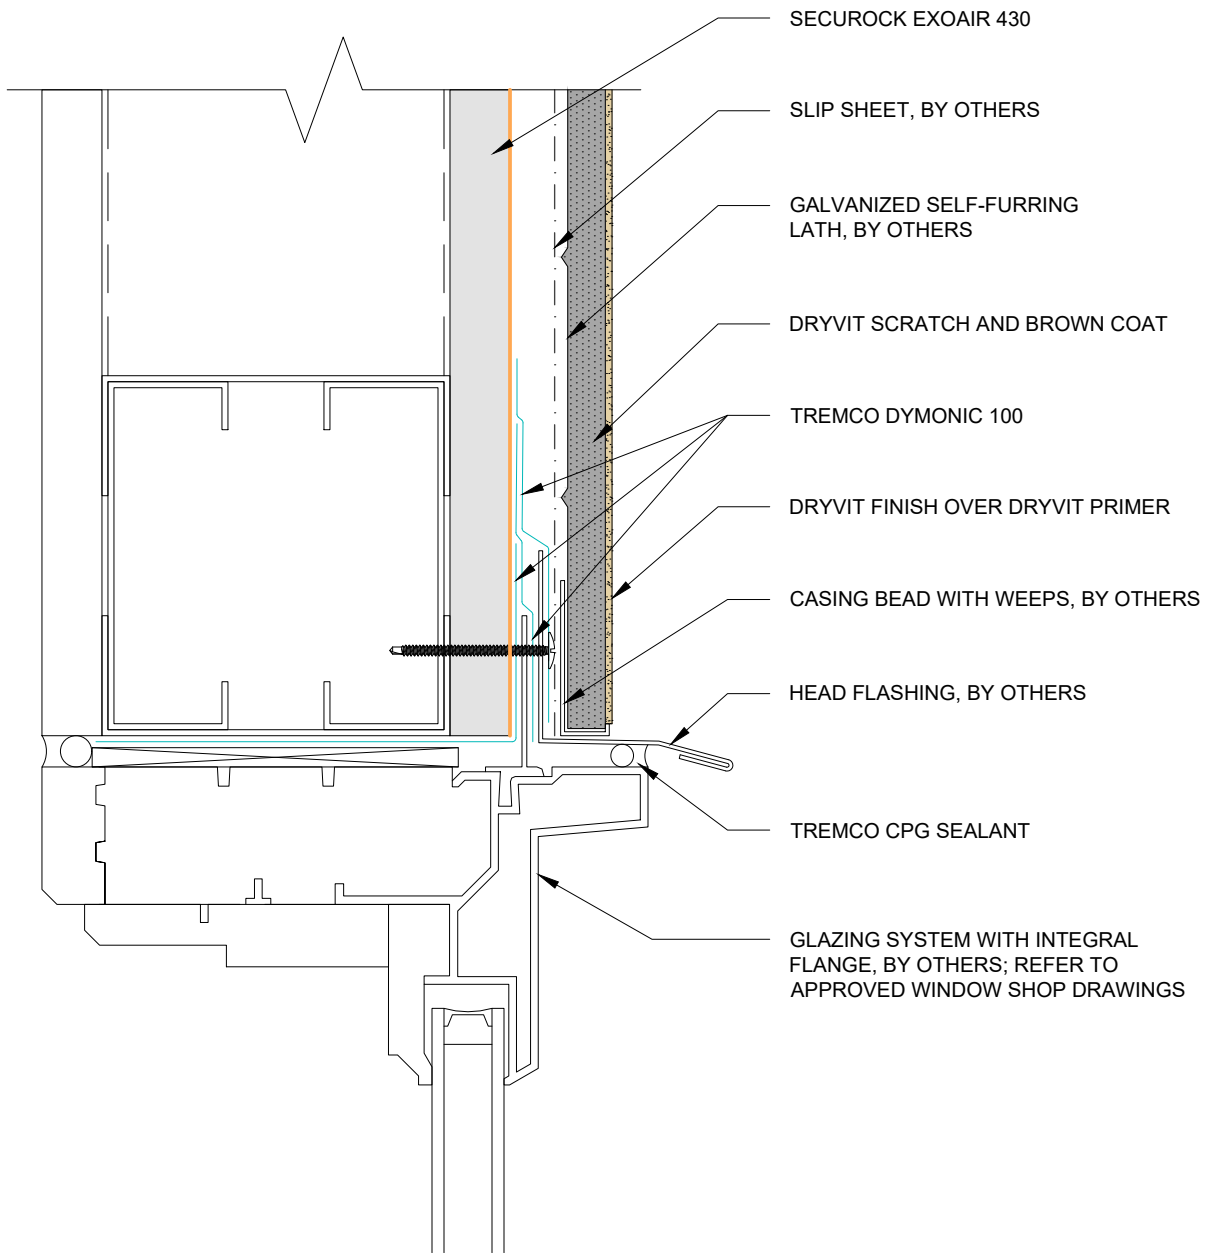


This detail is for general informational purposes, only. The project design professional determines, in its sole discretion, whether this detail or a functionally equivalent detail is best suited for the project with respect to any architecture, engineering, and design requirements, including any local building code requirements. If this document is not reviewed and the product is not approved for use by a licensed design professional, the customer agrees that the detail may contain substantive flaws requiring correction, and hereby releases Tremco CPG Inc. and USG from any and all liability related to the design and installation of the product. This detail is subject to change without notice. Contact Tremco and USG to ensure you have the most recent version.

StucCoat 3-Coat with Securock ExoAir 430

USG | **TREMCO**
SECUROCK® EXOAIR® 430
 Technical Support: 866-209-2404

Detail: Flanged Window Head			File Name:
Drawn by: KAB	Checked by: AL	Scale: 6" = 1'-0"	SCTC-SE430-02
Revision #: 00	Revised by: -	Date: 1/17/2025	

TREMCO
 Construction Products Group

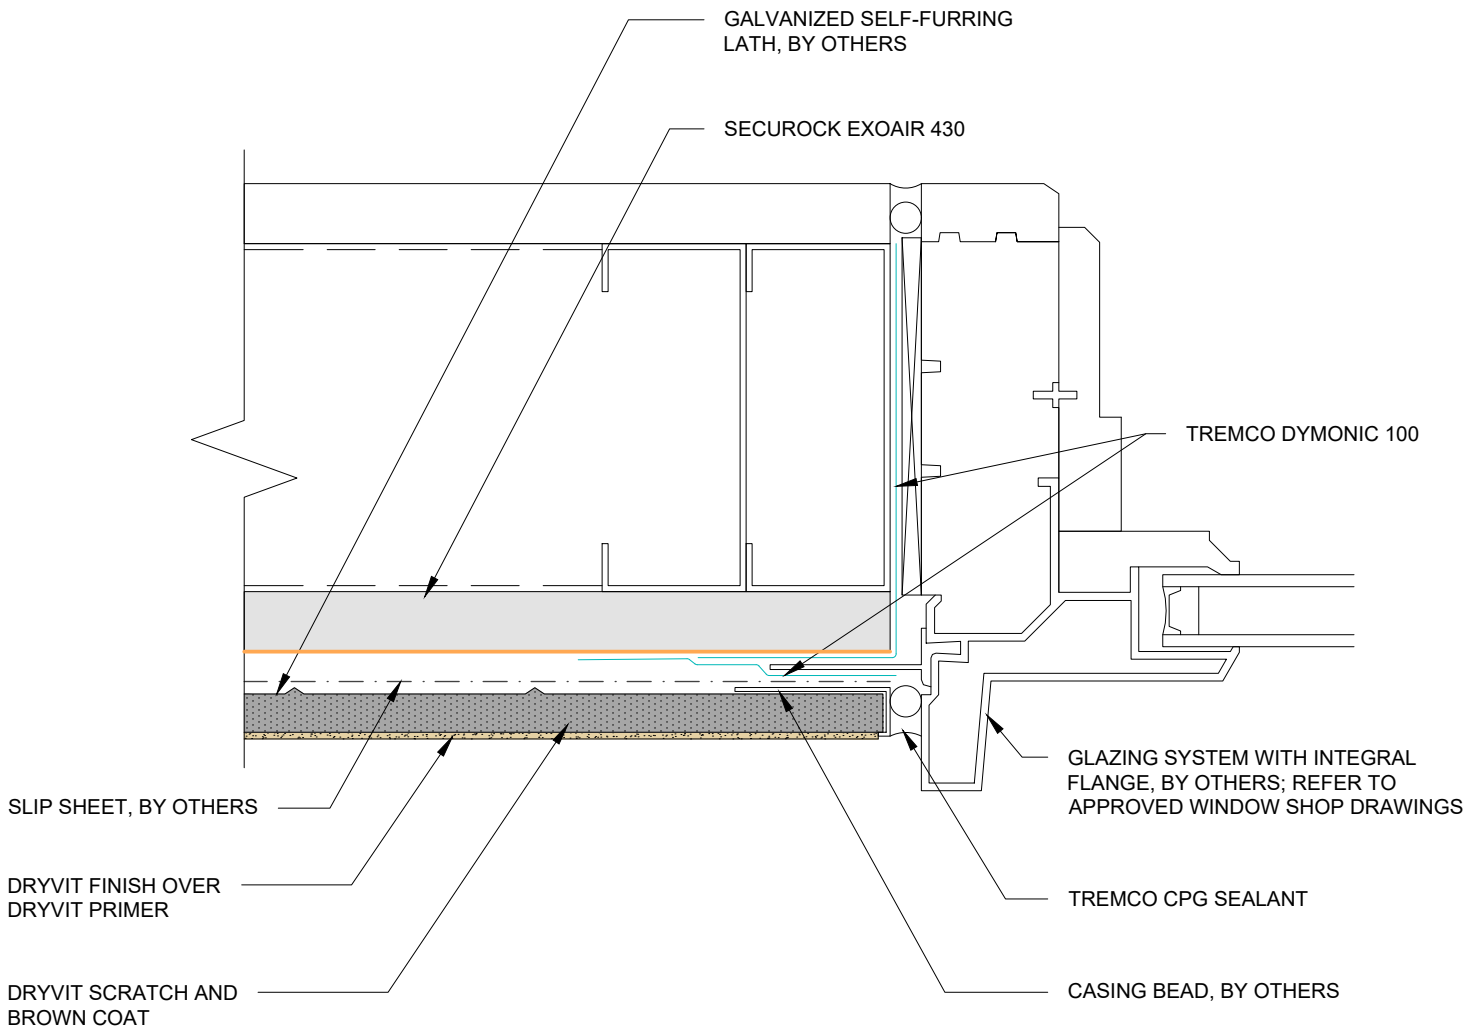

This detail is for general informational purposes, only. The project design professional determines, in its sole discretion, whether this detail or a functionally equivalent detail is best suited for the project with respect to any architecture, engineering, and design requirements, including any local building code requirements. If this document is not reviewed and the product is not approved for use by a licensed design professional, the customer agrees that the detail may contain substantive flaws requiring correction, and hereby releases Tremco CPG Inc. and USG from any and all liability related to the design and installation of the product. This detail is subject to change without notice. Contact Tremco and USG to ensure you have the most recent version.


StucCoat 3-Coat with Securock ExoAir 430

USG | **TREMCO**
SECUROCK® EXOAIR® 430
 Technical Support: 866-209-2404

Detail: Flanged Window Jamb		
Drawn by: KAB	Checked by: AL	Scale: 6" = 1'-0"
Revision #: 00	Revised by: -	Date: 1/17/2025

File Name:
SCTC-SE430-03

TREMCO
 Construction Products Group

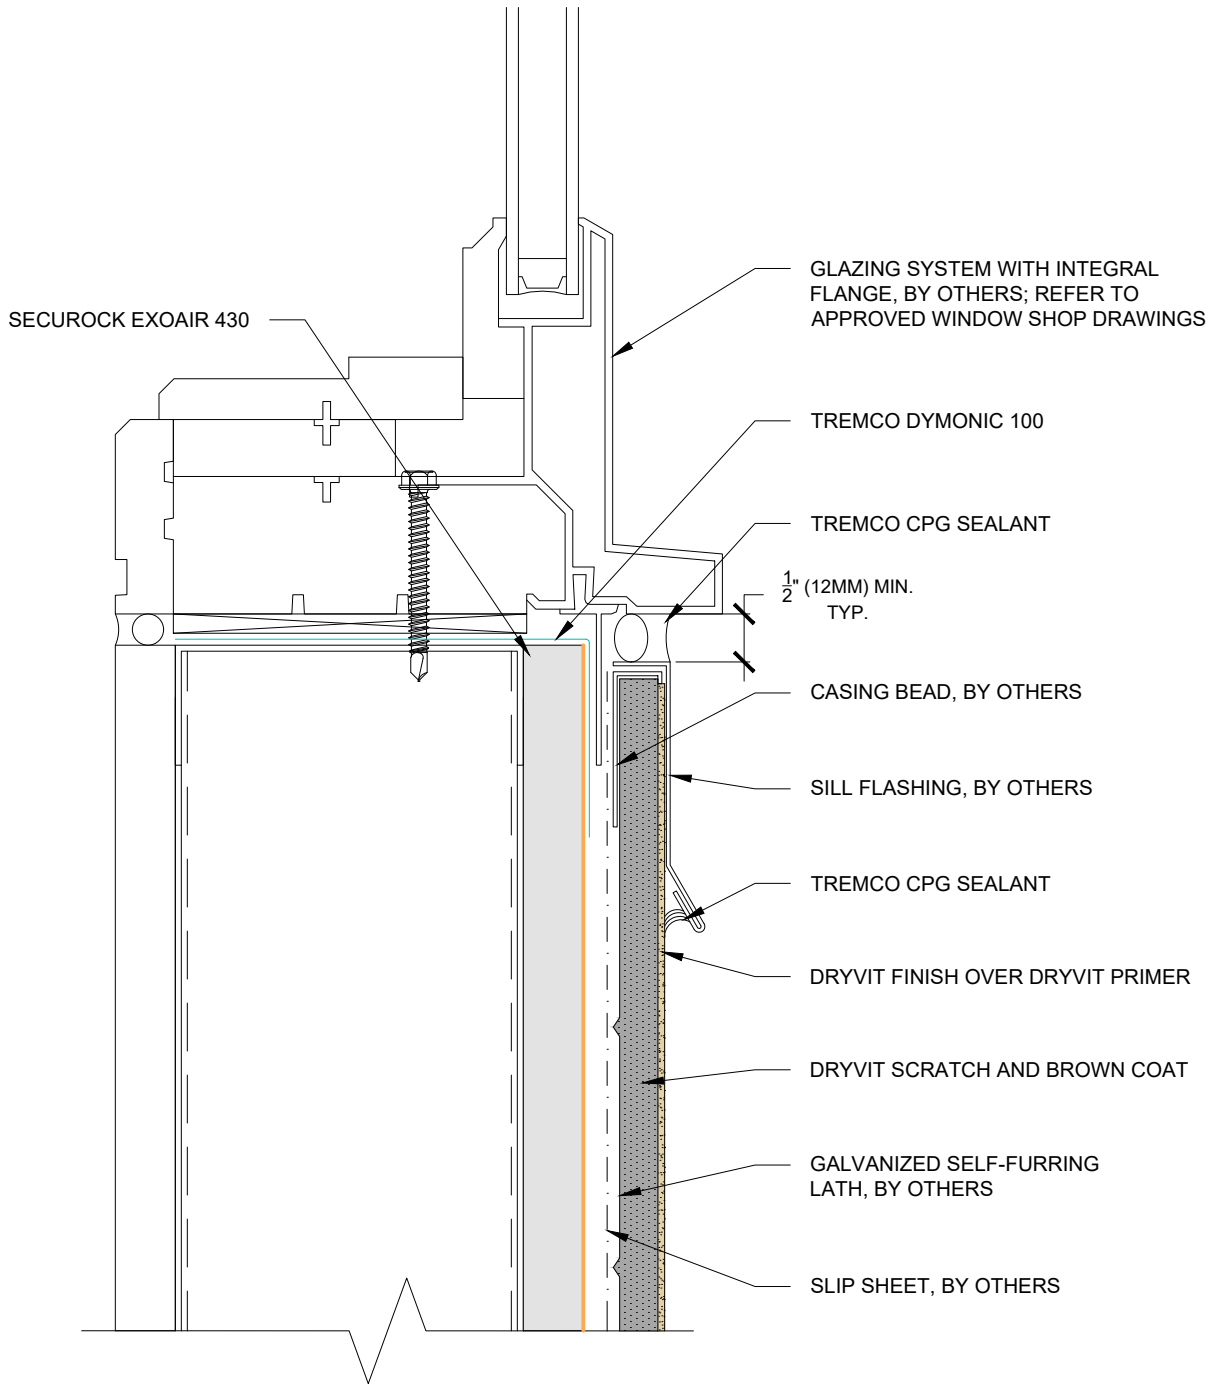


This detail is for general informational purposes, only. The project design professional determines, in its sole discretion, whether this detail or a functionally equivalent detail is best suited for the project with respect to any architecture, engineering, and design requirements, including any local building code requirements. If this document is not reviewed and the product is not approved for use by a licensed design professional, the customer agrees that the detail may contain substantive flaws requiring correction, and hereby releases Tremco CPG Inc. and USG from any and all liability related to the design and installation of the product. This detail is subject to change without notice. Contact Tremco and USG to ensure you have the most recent version.

StucCoat 3-Coat with Securock ExoAir 430

USG | **TREMCO**
SECUROCK® EXOAIR® 430
 Technical Support: 866-209-2404

Detail: Flanged Window Sill			File Name:
Drawn by: KAB	Checked by: AL	Scale: 6" = 1'-0"	SCTC-SE430-04
Revision #: 00	Revised by: -	Date: 1/17/2025	

TREMCO
 Construction Products Group

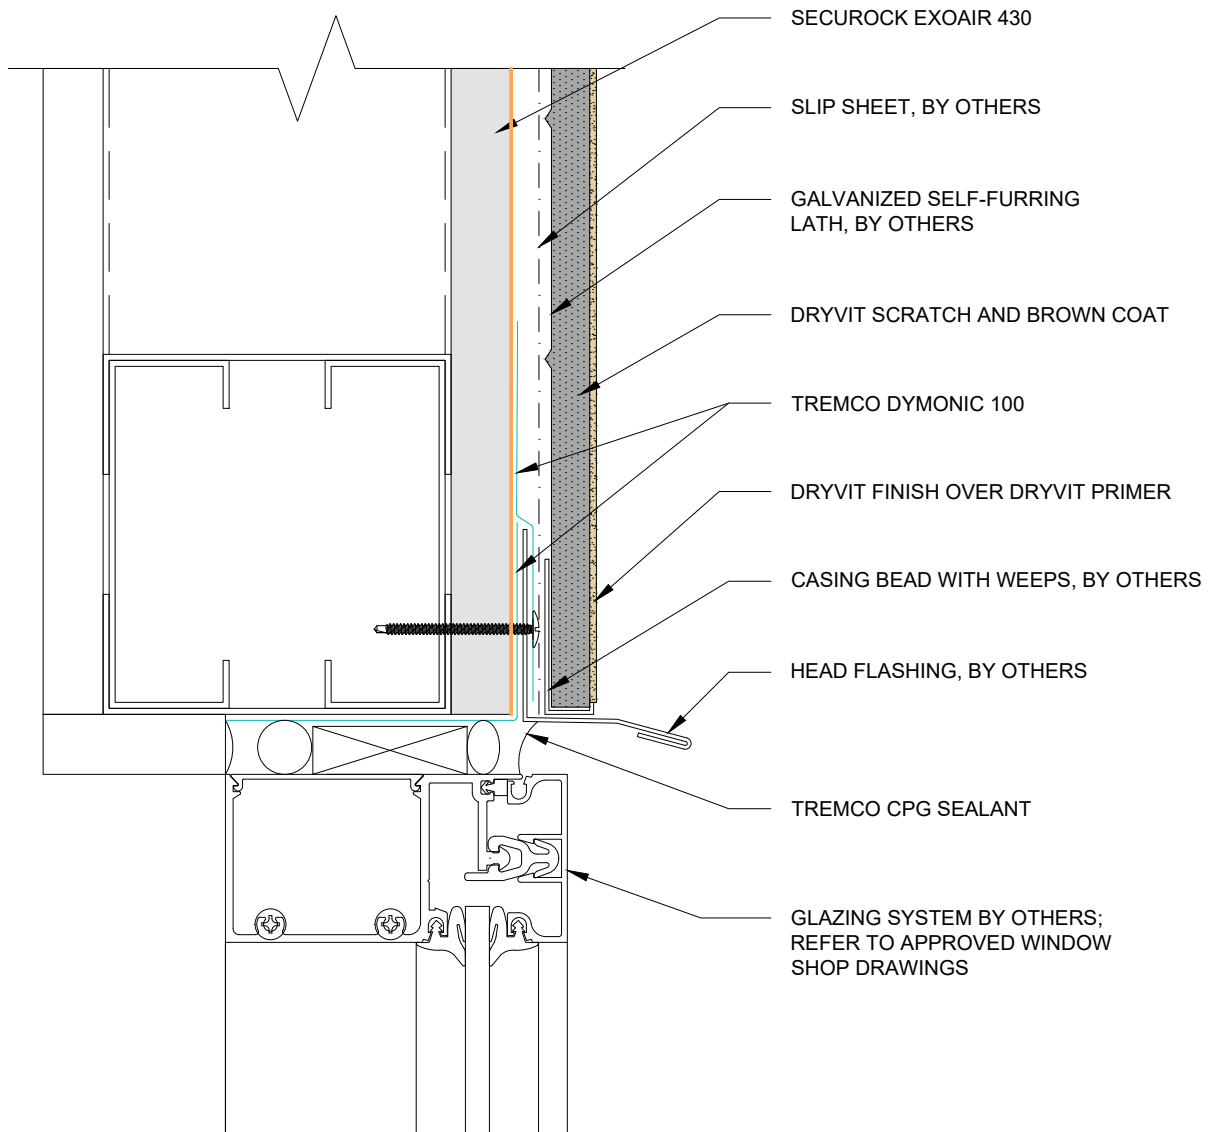


This detail is for general informational purposes, only. The project design professional determines, in its sole discretion, whether this detail or a functionally equivalent detail is best suited for the project with respect to any architecture, engineering, and design requirements, including any local building code requirements. If this document is not reviewed and the product is not approved for use by a licensed design professional, the customer agrees that the detail may contain substantive flaws requiring correction, and hereby releases Tremco CPG Inc. and USG from any and all liability related to the design and installation of the product. This detail is subject to change without notice. Contact Tremco and USG to ensure you have the most recent version.

StucCoat 3-Coat with Securock ExoAir 430

USG | **TREMCO**
SECUROCK® EXOAIR® 430
 Technical Support: 866-209-2404

Detail: Storefront Window Sill			File Name:
Drawn by: KAB	Checked by: AL	Scale: 6" = 1'-0"	SCTC-SE430-05
Revision #: 00	Revised by: -	Date: 1/17/2025	

TREMCO
 Construction Products Group

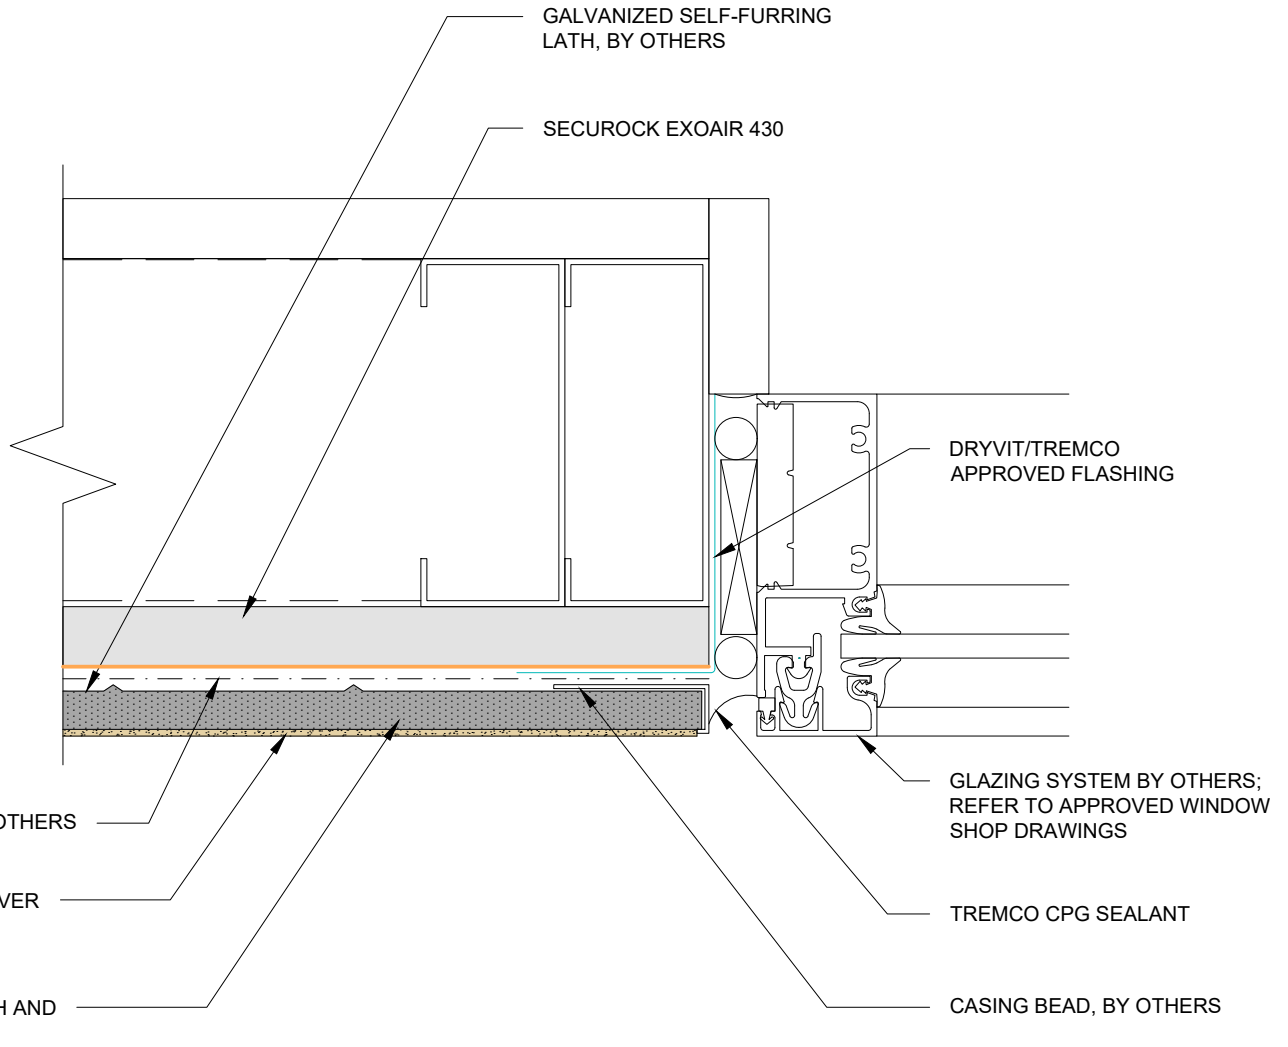


This detail is for general informational purposes only. The project design professional determines, in its sole discretion, whether this detail or a functionally equivalent detail is best suited for the project with respect to any architecture, engineering, and design requirements, including any local building code requirements. If this document is not reviewed and the product is not approved for use by a licensed design professional, the customer agrees that the detail may contain substantive flaws requiring correction, and hereby releases Tremco CPG Inc. and USG from any and all liability related to the design and installation of the product. This detail is subject to change without notice. Contact Tremco and USG to ensure you have the most recent version.

StucCoat 3-Coat with Securock ExoAir 430





Detail: Storefront Window Jamb			File Name:
Drawn by: KAB	Checked by: AL	Scale: 6" = 1'-0"	SCTC-SE430-06
Revision #: 00	Revised by: -	Date: 1/17/2025	

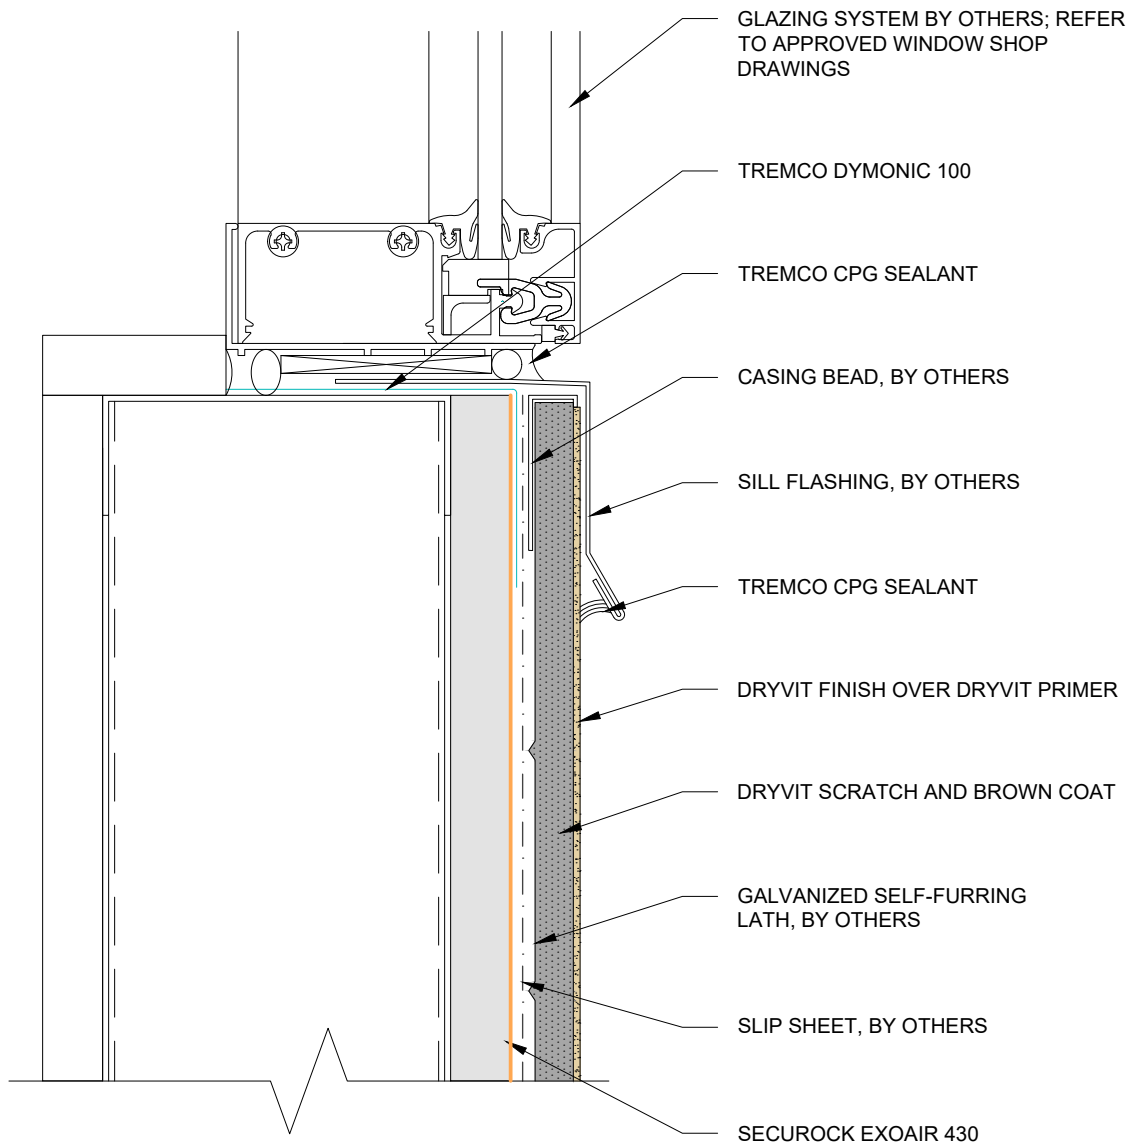




This detail is for general informational purposes only. The project design professional determines, in its sole discretion, whether this detail or a functionally equivalent detail is best suited for the project with respect to any architecture, engineering, and design requirements, including any local building code requirements. If this document is not reviewed and the product is not approved for use by a licensed design professional, the customer agrees that the detail may contain substantive flaws requiring correction, and hereby releases Tremco CPG Inc. and USG from any and all liability related to the design and installation of the product. This detail is subject to change without notice. Contact Tremco and USG to ensure you have the most recent version.

StucCoat 3-Coat with Securock ExoAir 430

 SECUROCK® EXOAIR® 430 <small>Technical Support: 866-209-2404</small>	Detail: Storefront Window Sill			File Name:
	Drawn by: KAB	Checked by: AL	Scale: 6" = 1'-0"	SCTC-SE430-07
	Revision #: 00	Revised by: -	Date: 1/17/2025	
<small>www.tremcocpg.com</small>				

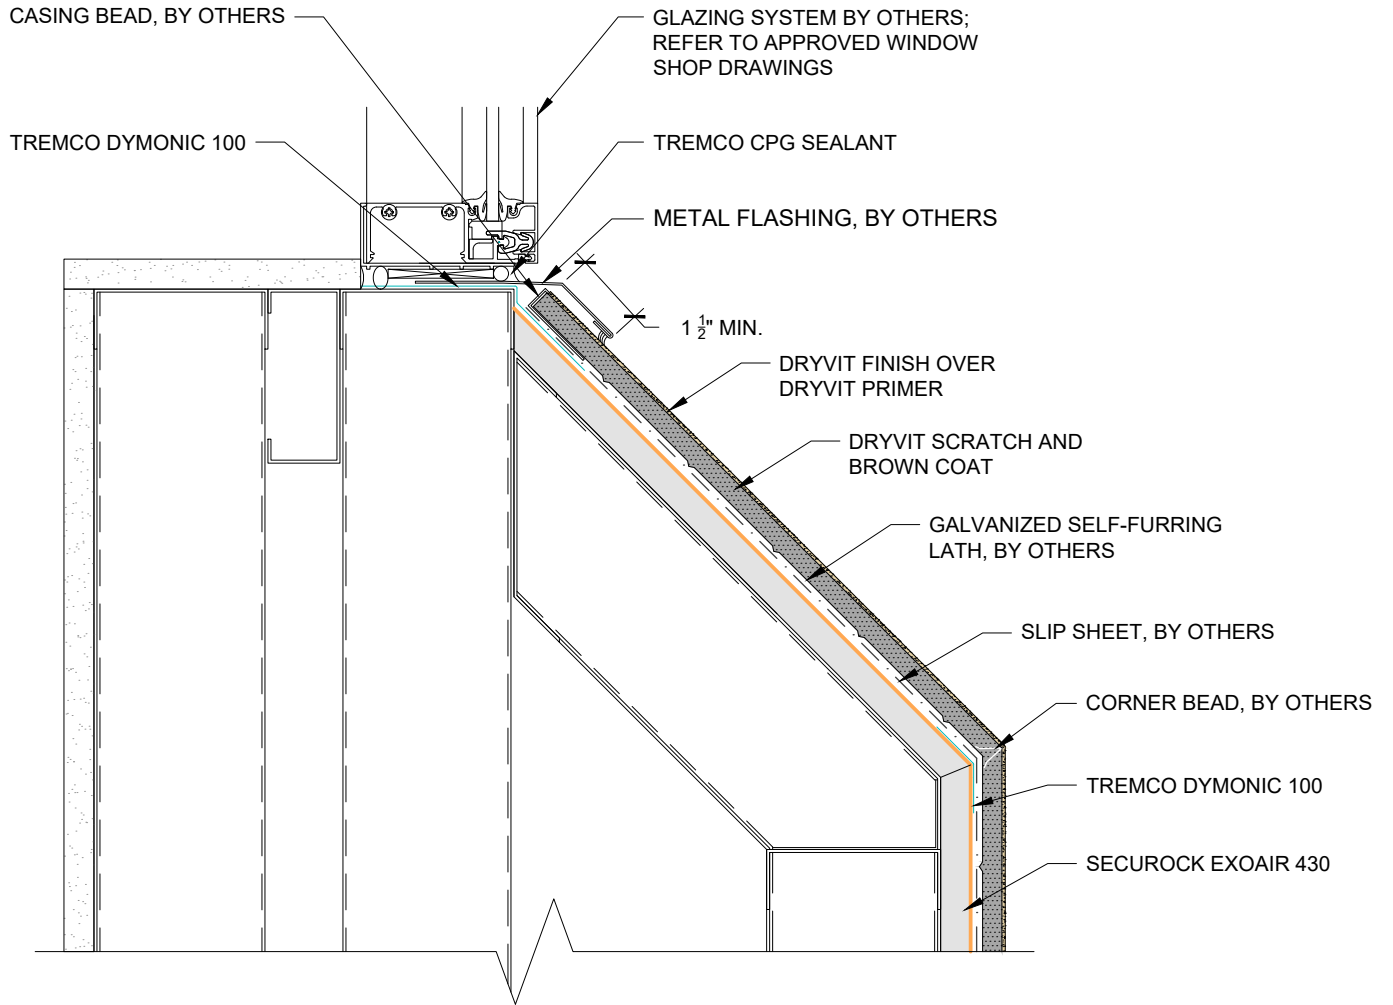

This detail is for general informational purposes, only. The project design professional determines, in its sole discretion, whether this detail or a functionally equivalent detail is best suited for the project with respect to any architecture, engineering, and design requirements, including any local building code requirements. If this document is not reviewed and the product is not approved for use by a licensed design professional, the customer agrees that the detail may contain substantive flaws requiring correction, and hereby releases Tremco CPG Inc. and USG from any and all liability related to the design and installation of the product. This detail is subject to change without notice. Contact Tremco and USG to ensure you have the most recent version.


StucCoat 3-Coat with Securock ExoAir 430

USG | **TREMCO**
SECUROCK® EXOAIR® 430
 Technical Support: 866-209-2404

Detail: Sloped Window Sill		
Drawn by: KAB	Checked by: AL	Scale: 3" = 1'-0"
Revision #: 00	Revised by: -	Date: 1/17/2025

File Name:
SCTC-SE430-08


TREMCO
 Construction Products Group

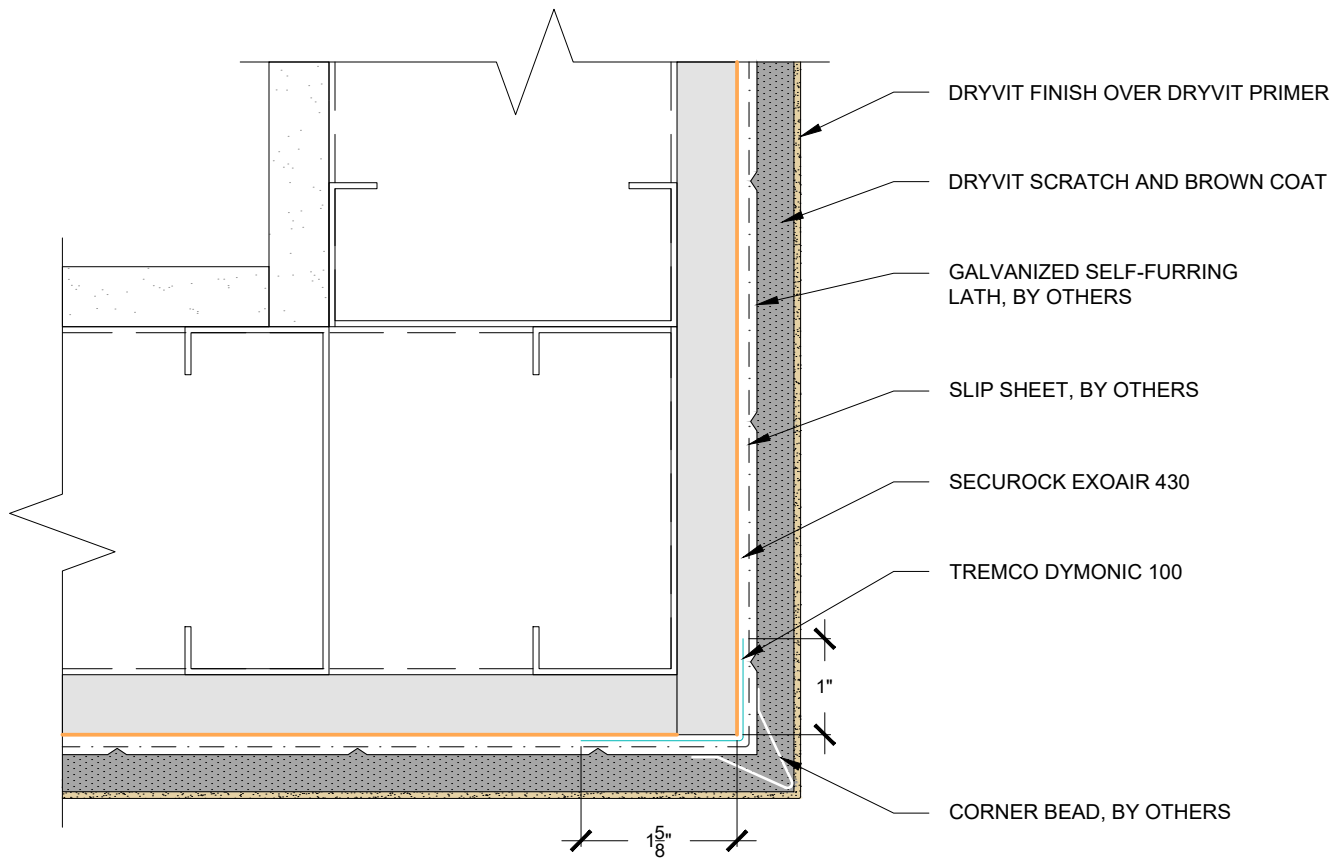

This detail is for general informational purposes, only. The project design professional determines, in its sole discretion, whether this detail or a functionally equivalent detail is best suited for the project with respect to any architecture, engineering, and design requirements, including any local building code requirements. If this document is not reviewed and the product is not approved for use by a licensed design professional, the customer agrees that the detail may contain substantive flaws requiring correction, and hereby releases Tremco CPG Inc. and USG from any and all liability related to the design and installation of the product. This detail is subject to change without notice. Contact Tremco and USG to ensure you have the most recent version.

StucCoat 3-Coat with Securock ExoAir 430

 SECUROCK® EXOAIR® 430 <small>Technical Support: 866-209-2404</small>	Detail: Outside Corner			File Name:
	Drawn by: KAB	Checked by: AL	Scale: 6" = 1'-0"	SCTC-SE430-09
	Revision #: 00	Revised by: -	Date: 1/17/2025	
<small>www.tremcocpg.com</small>				

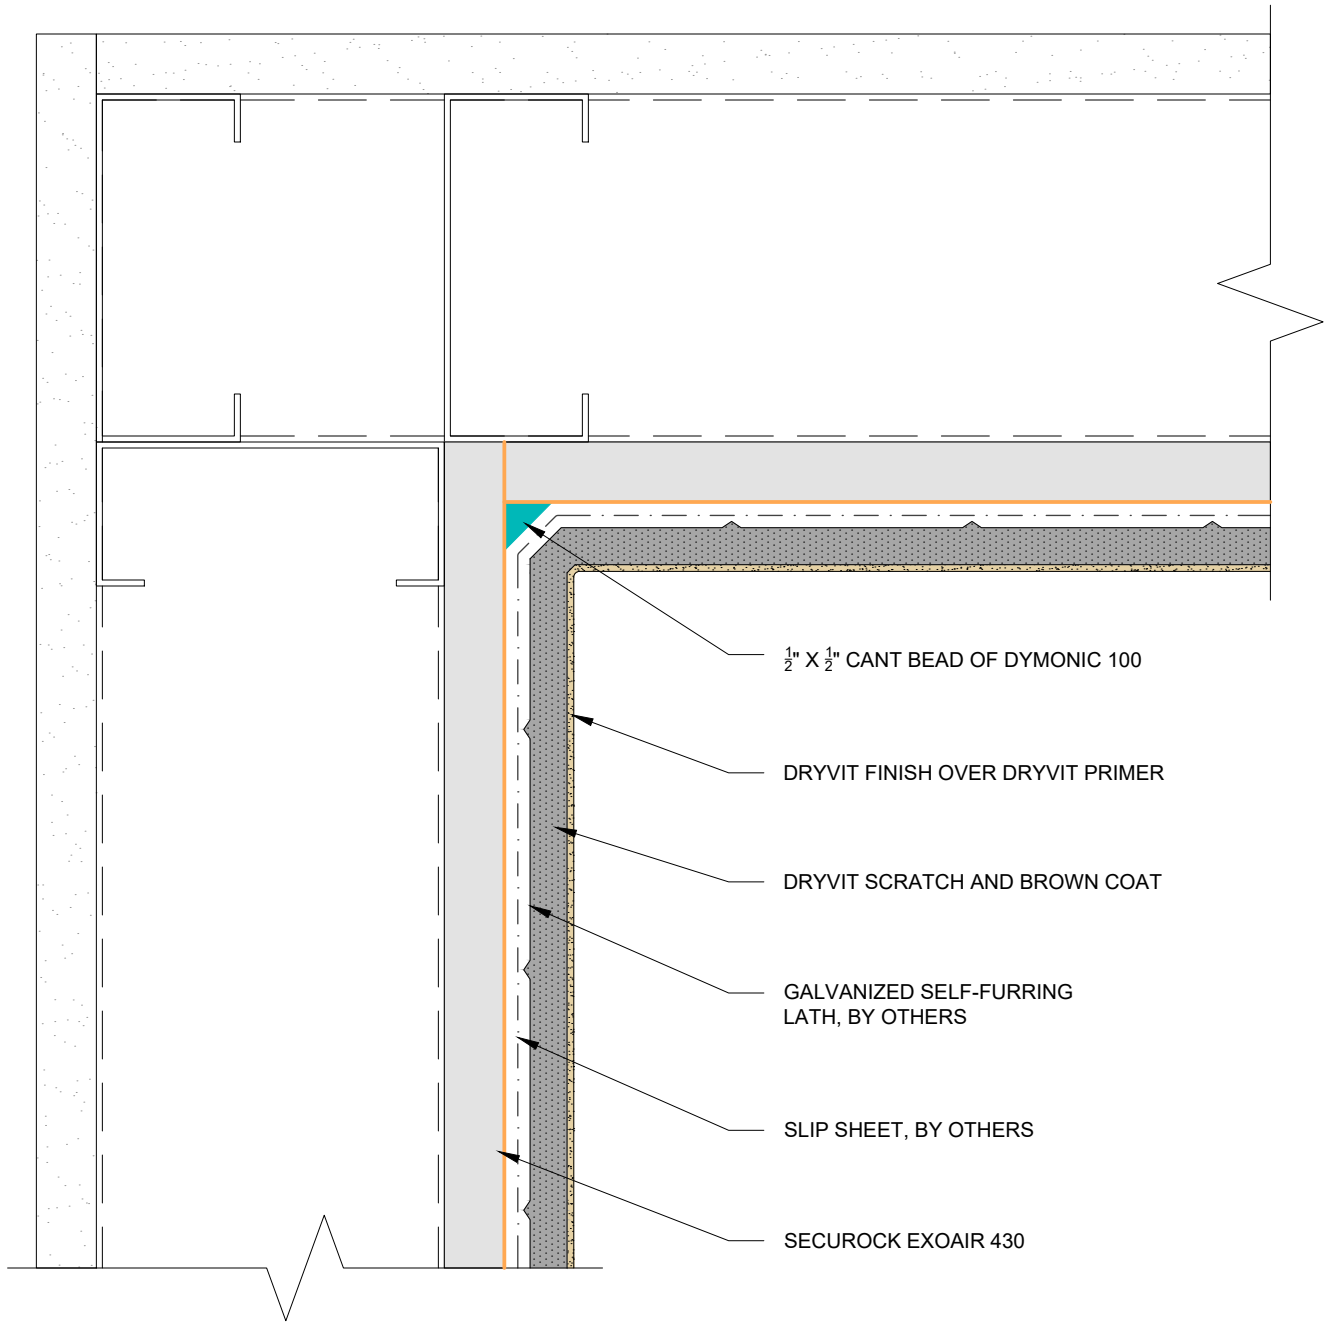

This detail is for general informational purposes only. The project design professional determines, in its sole discretion, whether this detail or a functionally equivalent detail is best suited for the project with respect to any architecture, engineering, and design requirements, including any local building code requirements. If this document is not reviewed and the product is not approved for use by a licensed design professional, the customer agrees that the detail may contain substantive flaws requiring correction, and hereby releases Tremco CPG Inc. and USG from any and all liability related to the design and installation of the product. This detail is subject to change without notice. Contact Tremco and USG to ensure you have the most recent version.

StucCoat 3-Coat with Securock ExoAir 430


SECUROCK® EXOAIR® 430

Technical Support: 866-209-2404

Detail: Inside Corner			File Name:
Drawn by: KAB	Checked by: AL	Scale: 6" = 1'-0"	SCTC-SE430-10
Revision #: 00	Revised by: -	Date: 1/17/2025	

TREMCO

 Construction Products Group

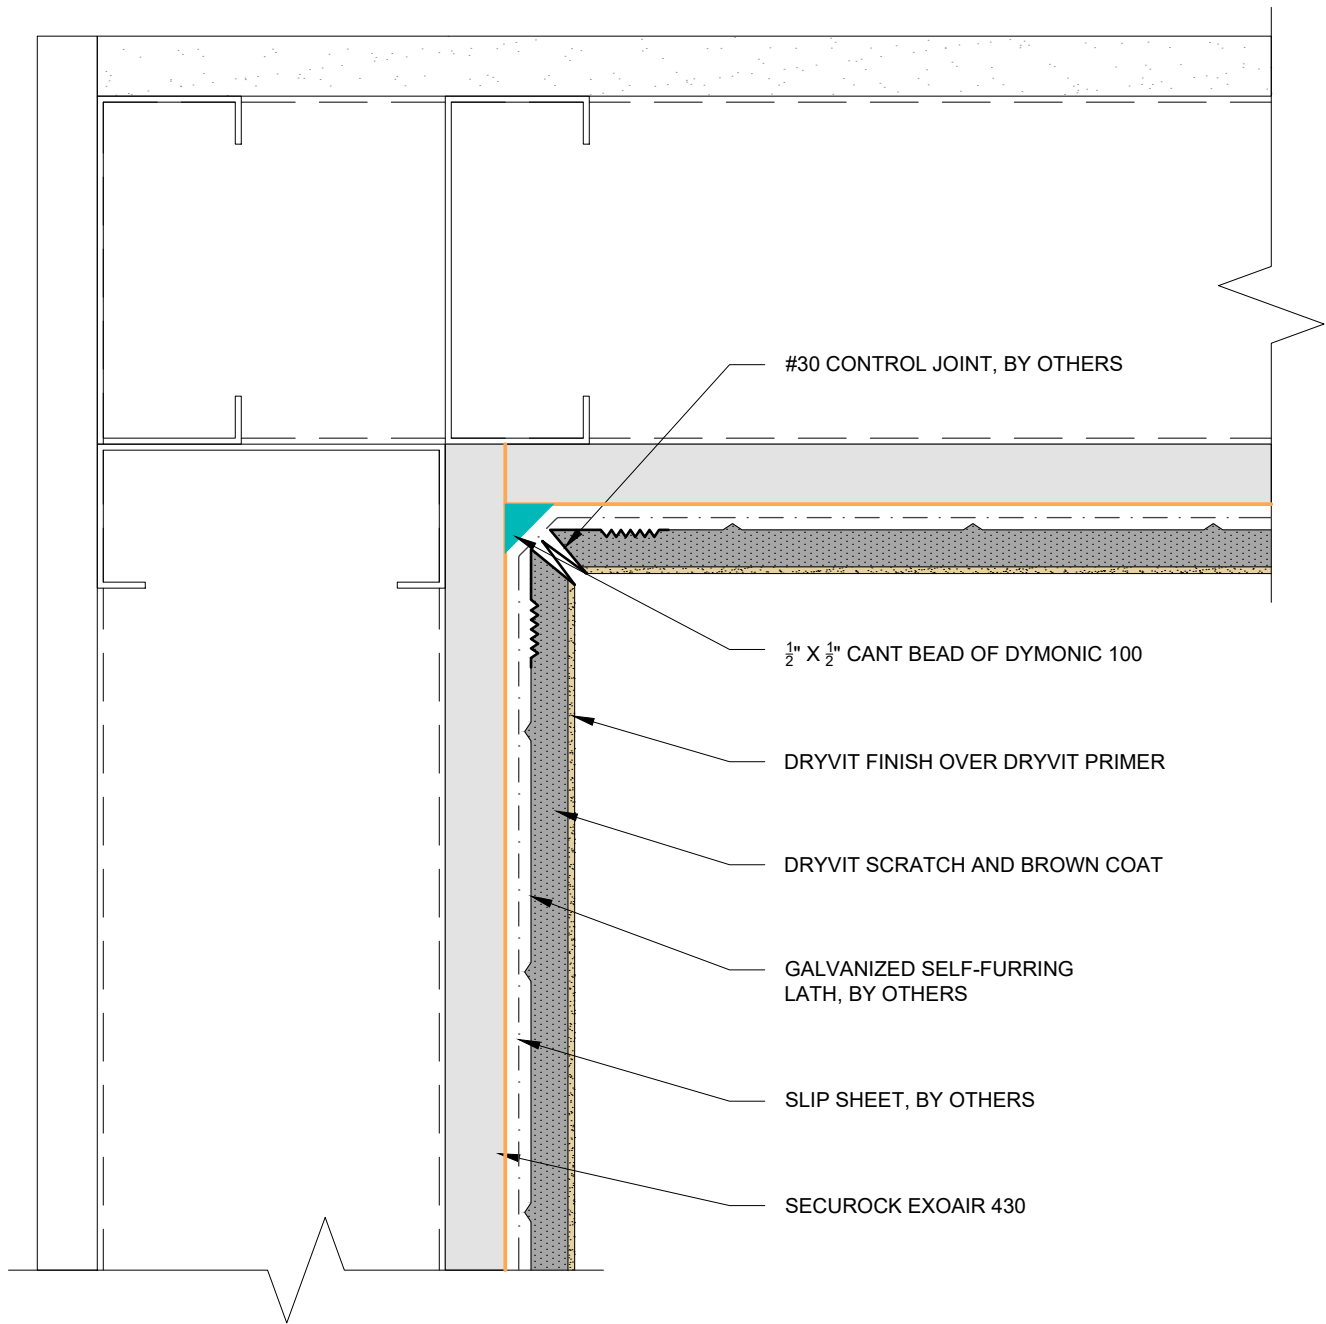


This detail is for general informational purposes, only. The project design professional determines, in its sole discretion, whether this detail or a functionally equivalent detail is best suited for the project with respect to any architecture, engineering, and design requirements, including any local building code requirements. If this document is not reviewed and the product is not approved for use by a licensed design professional, the customer agrees that the detail may contain substantive flaws requiring correction, and hereby releases Tremco CPG Inc. and USG from any and all liability related to the design and installation of the product. This detail is subject to change without notice. Contact Tremco and USG to ensure you have the most recent version.

StucCoat 3-Coat with Securock ExoAir 430



Detail: Inside Corner Control Joint			File Name:
Drawn by: KAB	Checked by: AL	Scale: 6" = 1'-0"	SCTC-SE430-11
Revision #: 00	Revised by: -	Date: 1/17/2025	



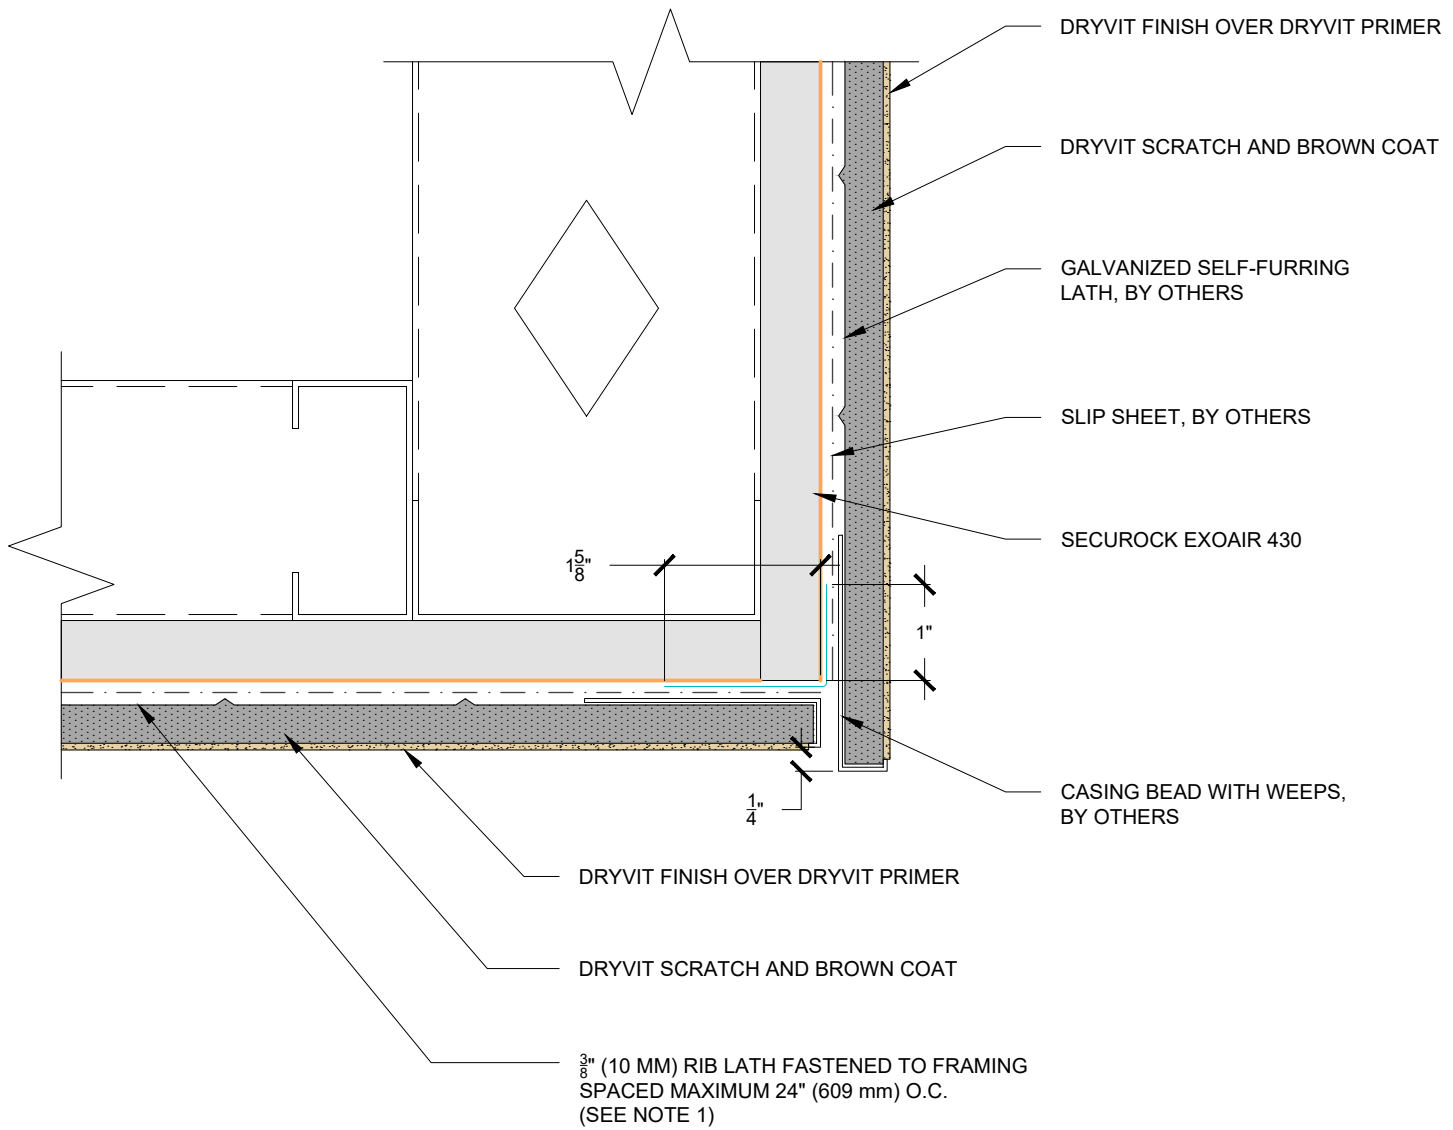

- NOTES:
- FRAMING JOIST SPACED AT 24" (609 MM) REQUIRES $\frac{3}{8}$ " (10 MM) RIB LATH PERPENDICULAR TO JOISTS.

This detail is for general informational purposes, only. The project design professional determines, in its sole discretion, whether this detail or a functionally equivalent detail is best suited for the project with respect to any architecture, engineering, and design requirements, including any local building code requirements. If this document is not reviewed and the product is not approved for use by a licensed design professional, the customer agrees that the detail may contain substantive flaws requiring correction, and hereby releases Tremco CPG Inc. and USG from any and all liability related to the design and installation of the product. This detail is subject to change without notice. Contact Tremco and USG to ensure you have the most recent version.

StucCoat 3-Coat with Securock ExoAir 430

SECUROCK® EXOAIR® 430


Technical Support: 866-209-2404

Detail: Soffit/Fascia Intersection		
Drawn by: KAB	Checked by: AL	Scale: 6" = 1'-0"
Revision #: 00	Revised by: -	Date: 1/17/2025

File Name:
SCTC-SE430-12

TREMCO

Construction Products Group

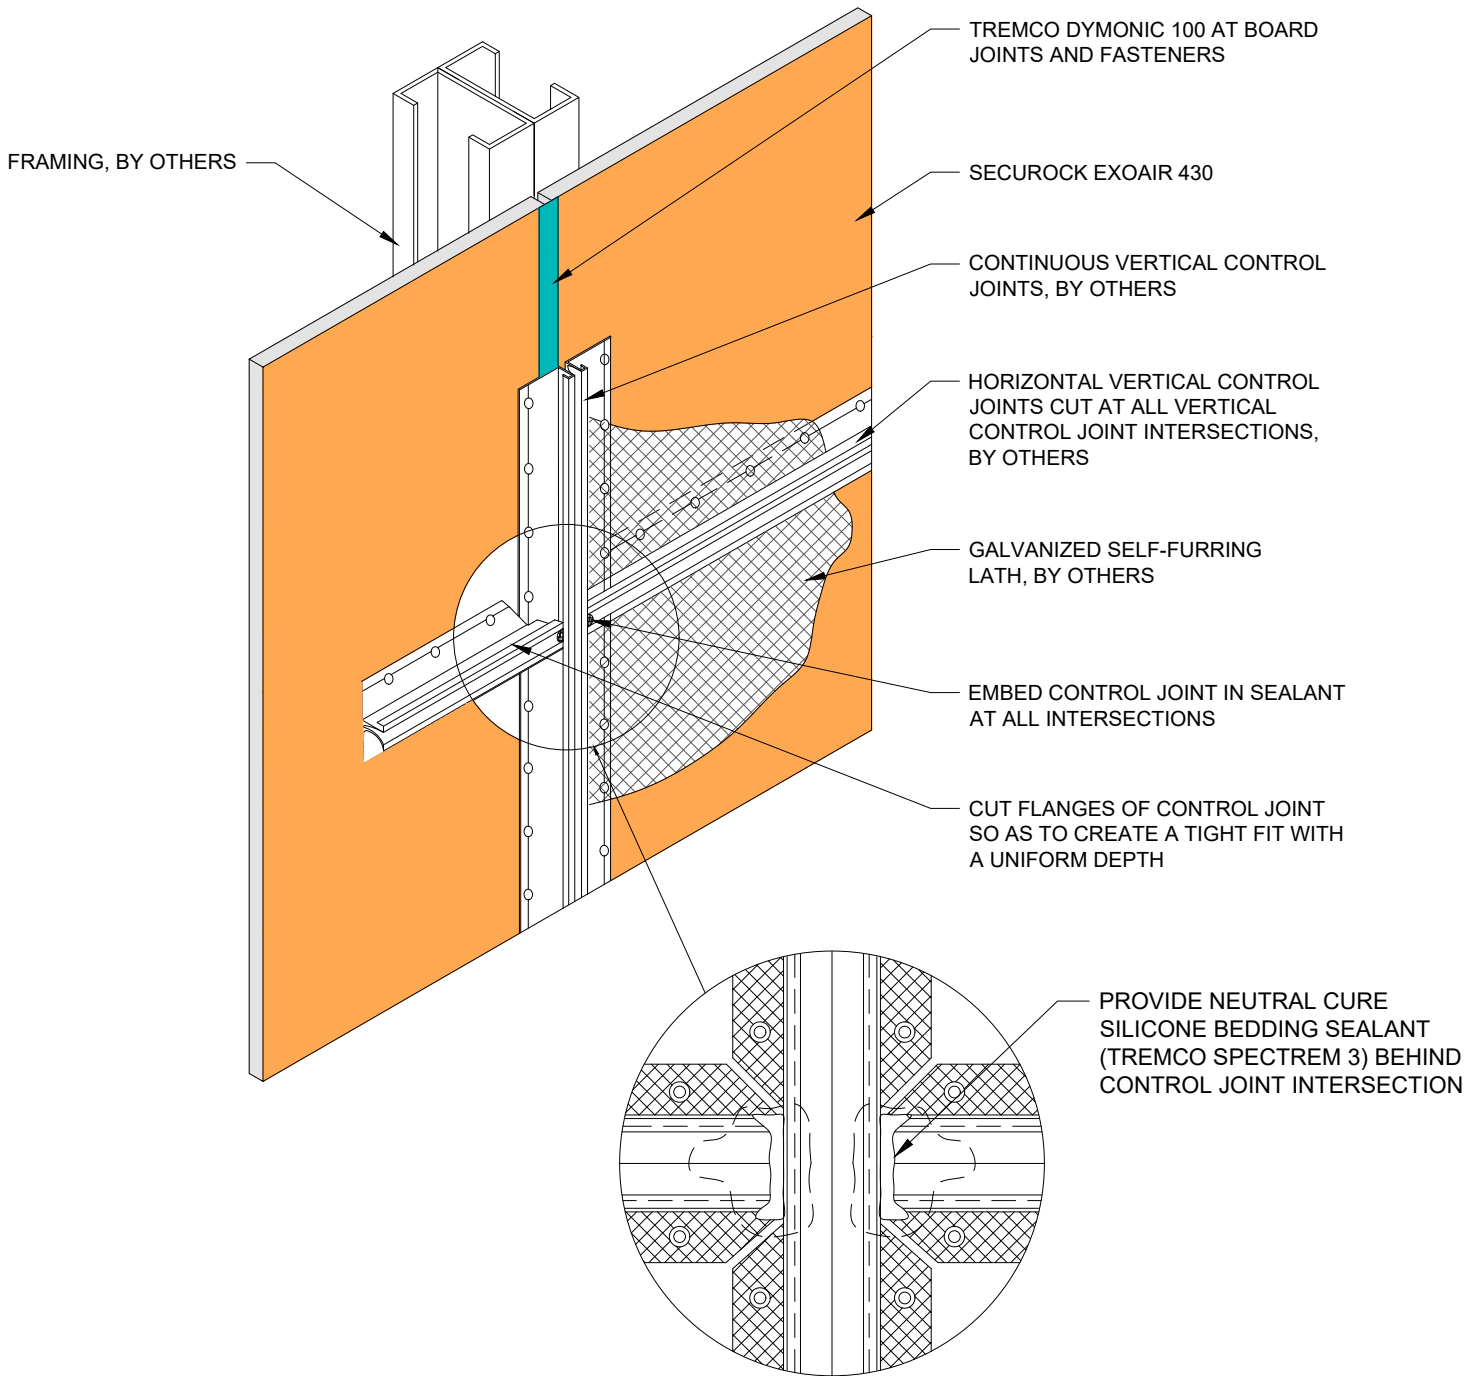

- NOTES:
1. LATH TO LAP OVER CONTROL JOINT FLANGES.
 2. FRAMING BACKING IS REQUIRED AT ALL CONTROL JOINTS.


This detail is for general informational purposes, only. The project design professional determines, in its sole discretion, whether this detail or a functionally equivalent detail is best suited for the project with respect to any architecture, engineering, and design requirements, including any local building code requirements. If this document is not reviewed and the product is not approved for use by a licensed design professional, the customer agrees that the detail may contain substantive flaws requiring correction, and hereby releases Tremco CPG Inc. and USG from any and all liability related to the design and installation of the product. This detail is subject to change without notice. Contact Tremco and USG to ensure you have the most recent version.

StucCoat 3-Coat with Securock ExoAir 430



Detail: Expansion Joint Intersection			File Name:
Drawn by: KAB	Checked by: AL	Scale: 3" = 1'-0"	SCTC-SE430-13
Revision #: 00	Revised by: -	Date: 1/17/2025	




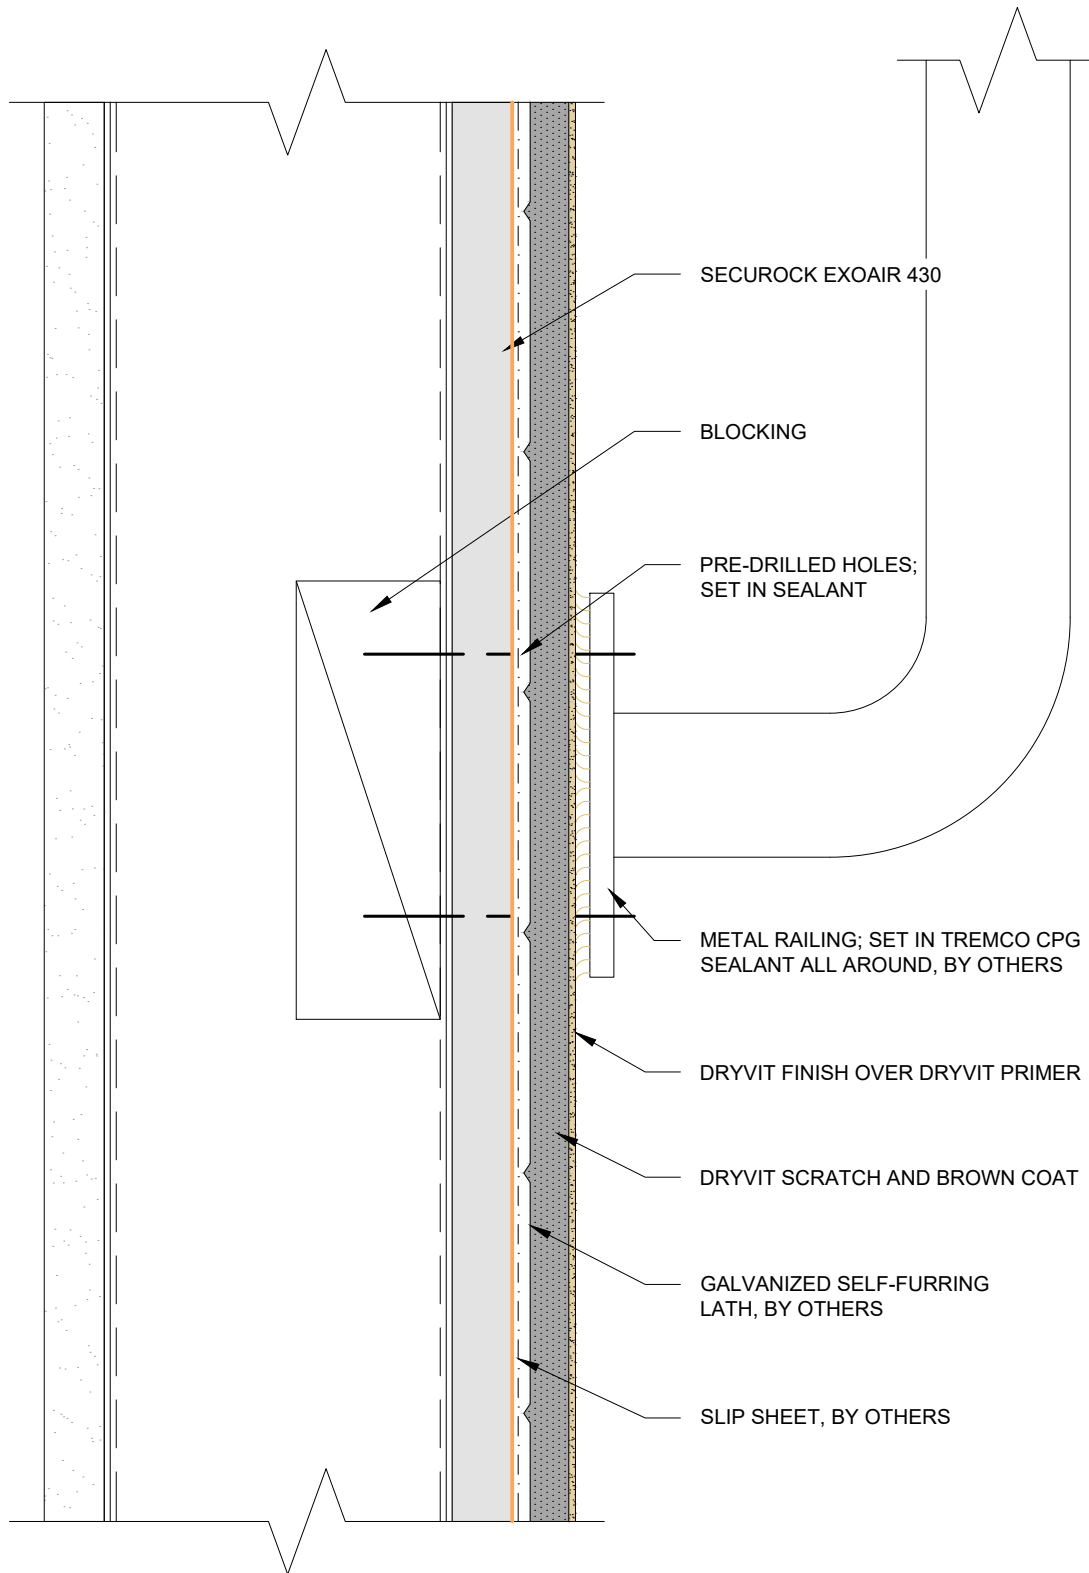

This detail is for general informational purposes, only. The project design professional determines, in its sole discretion, whether this detail or a functionally equivalent detail is best suited for the project with respect to any architecture, engineering, and design requirements, including any local building code requirements. If this document is not reviewed and the product is not approved for use by a licensed design professional, the customer agrees that the detail may contain substantive flaws requiring correction, and hereby releases Tremco CPG Inc. and USG from any and all liability related to the design and installation of the product. This detail is subject to change without notice. Contact Tremco and USG to ensure you have the most recent version.



StucCoat 3-Coat with Securock ExoAir 430

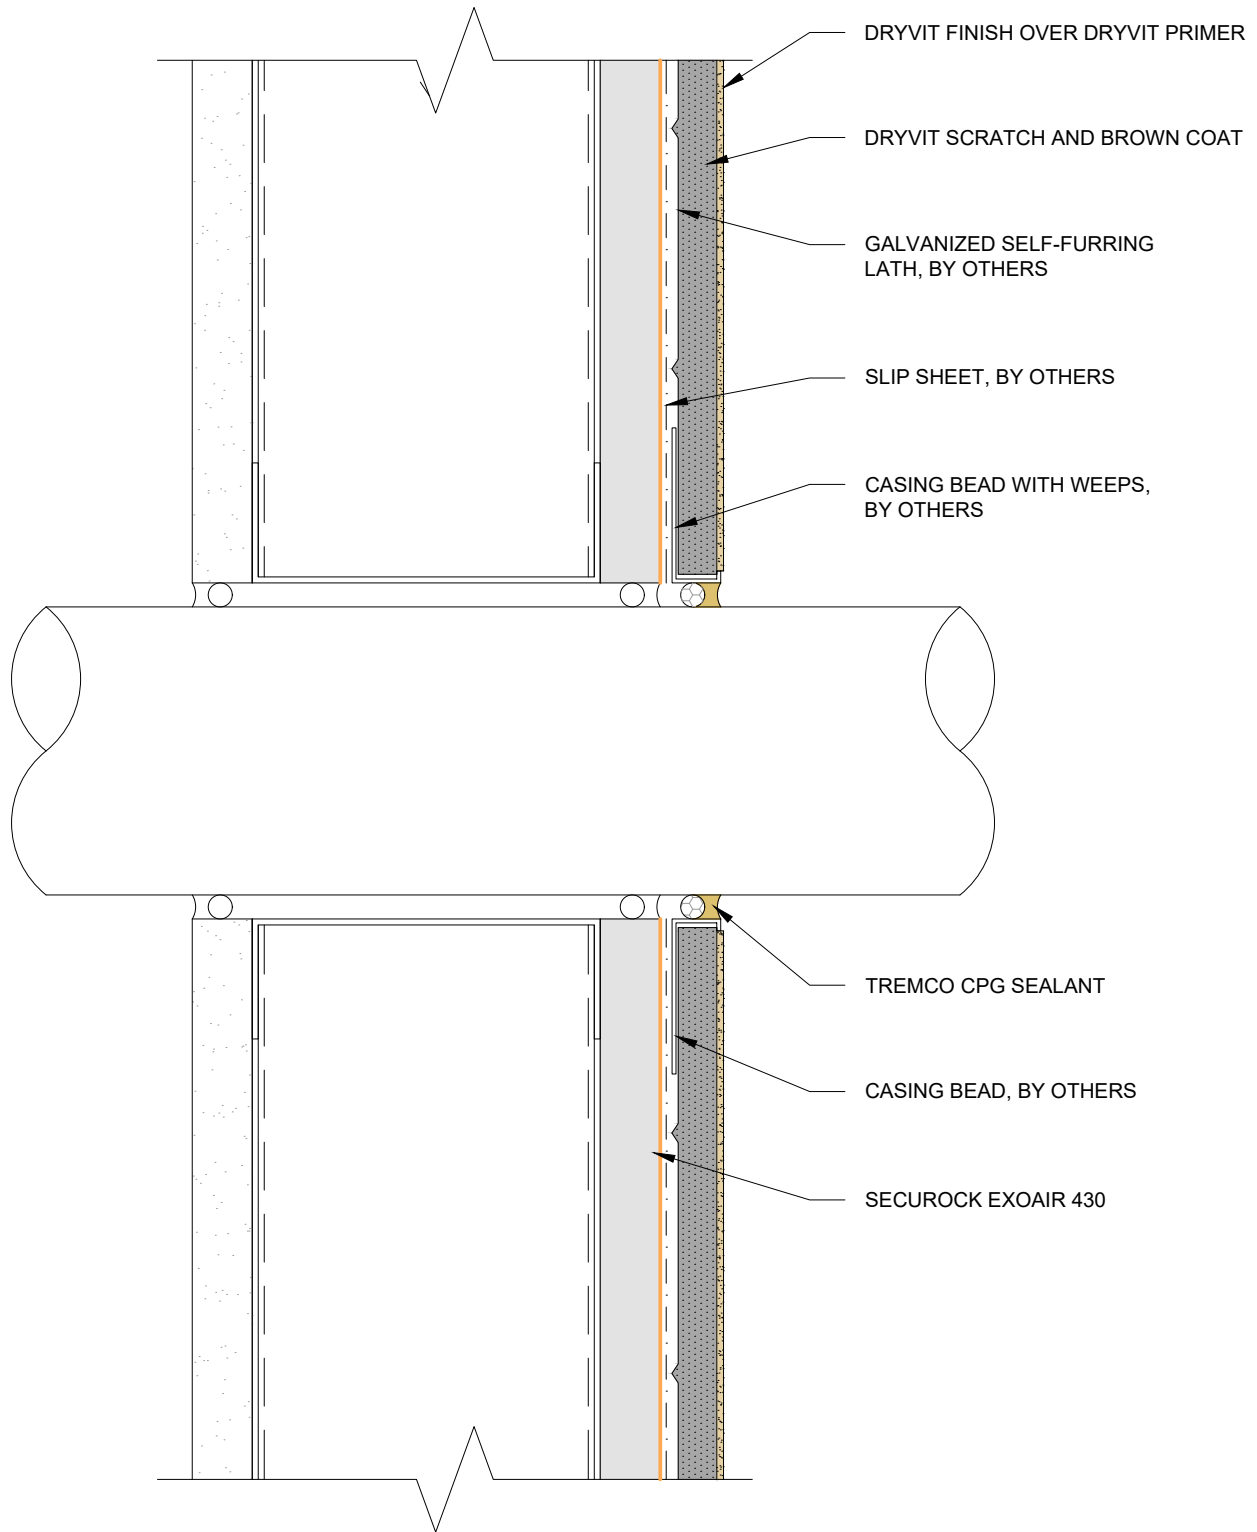
 SECUROCK® EXOAIR® 430 <small>Technical Support: 866-209-2404</small>	Detail: Pipe Railing Attachment			File Name:
	Drawn by: KAB	Checked by: AL	Scale: 6" = 1'-0"	SCTC-SE430-14
	Revision #: 00	Revised by: -	Date: 1/17/2025	
<small>www.tremcocpg.com</small>				



This detail is for general informational purposes, only. The project design professional determines, in its sole discretion, whether this detail or a functionally equivalent detail is best suited for the project with respect to any architecture, engineering, and design requirements, including any local building code requirements. If this document is not reviewed and the product is not approved for use by a licensed design professional, the customer agrees that the detail may contain substantive flaws requiring correction, and hereby releases Tremco CPG Inc. and USG from any and all liability related to the design and installation of the product. This detail is subject to change without notice. Contact Tremco and USG to ensure you have the most recent version.

StucCoat 3-Coat with Securock ExoAir 430

 SECUROCK® EXOAIR® 430 <small>Technical Support: 866-209-2404</small>	Detail: Penetration			File Name:
	Drawn by: KAB	Checked by: AL	Scale: 6" = 1'-0"	SCTC-SE430-15
	Revision #: 00	Revised by: -	Date: 1/17/2025	
<small>www.tremcocpg.com</small>				

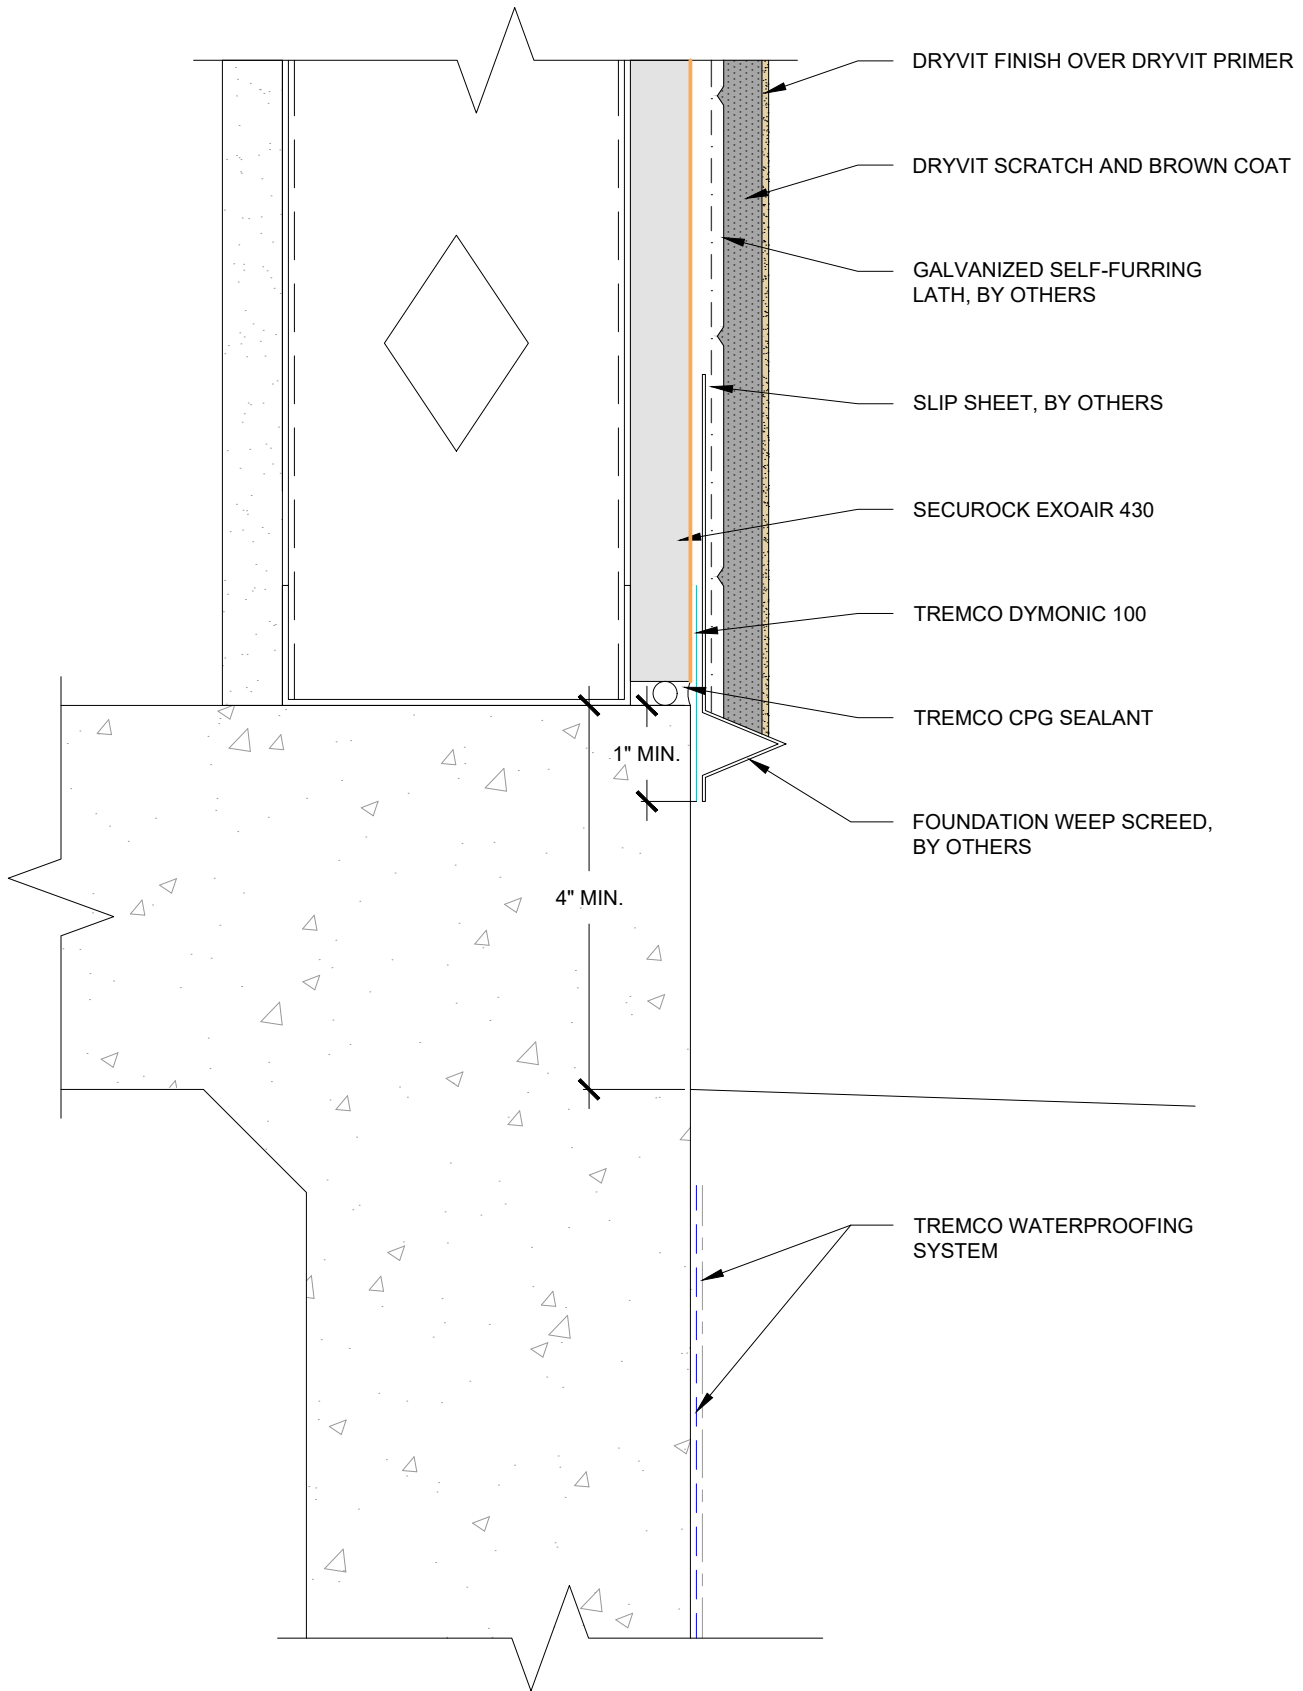

DRYVIT FINISH OVER DRYVIT PRIMER

DRYVIT SCRATCH AND BROWN COAT

GALVANIZED SELF-FURRING LATH, BY OTHERS

SLIP SHEET, BY OTHERS

SECUROCK EXOAIR 430

TREMCO DYMONIC 100

TREMCO CPG SEALANT

FOUNDATION WEEP SCREED, BY OTHERS

TREMCO WATERPROOFING SYSTEM

1" MIN.

4" MIN.


This detail is for general informational purposes, only. The project design professional determines, in its sole discretion, whether this detail or a functionally equivalent detail is best suited for the project with respect to any architecture, engineering, and design requirements, including any local building code requirements. If this document is not reviewed and the product is not approved for use by a licensed design professional, the customer agrees that the detail may contain substantive flaws requiring correction, and hereby releases Tremco CPG Inc. and USG from any and all liability related to the design and installation of the product. This detail is subject to change without notice. Contact Tremco and USG to ensure you have the most recent version.

StucCoat 3-Coat with Securock ExoAir 430

Detail: Termination at Concrete Foundation			File Name:
Drawn by: KAB	Checked by: AL	Scale: 6" = 1'-0"	SCTC-SE430-16
Revision #: 00	Revised by: -	Date: 1/17/2025	

USG | **TREMCO**
SECUROCK® EXOAIR® 430
 Technical Support: 866-209-2404

TREMCO
 Construction Products Group

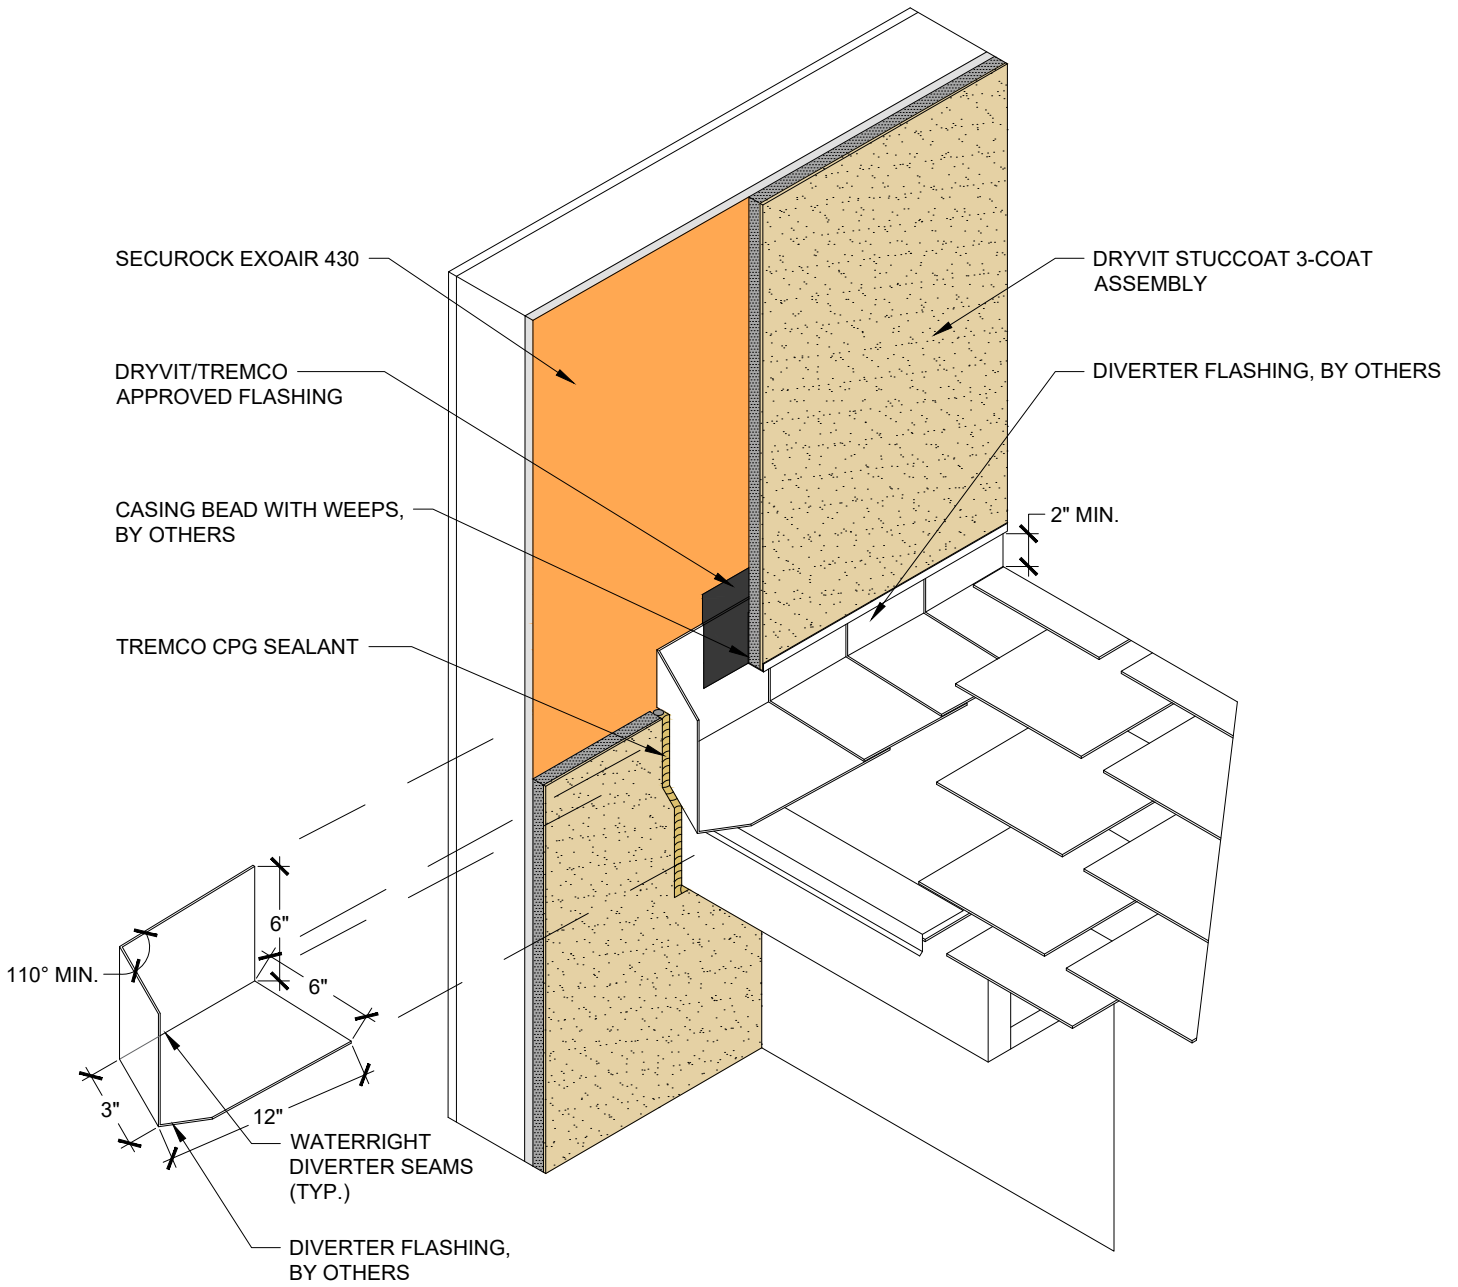


This detail is for general informational purposes, only. The project design professional determines, in its sole discretion, whether this detail or a functionally equivalent detail is best suited for the project with respect to any architecture, engineering, and design requirements, including any local building code requirements. If this document is not reviewed and the product is not approved for use by a licensed design professional, the customer agrees that the detail may contain substantive flaws requiring correction, and hereby releases Tremco CPG Inc. and USG from any and all liability related to the design and installation of the product. This detail is subject to change without notice. Contact Tremco and USG to ensure you have the most recent version.

StucCoat 3-Coat with Securock ExoAir 430



Detail: Termination at Roof/Wall Intersection			File Name:
Drawn by: KAB	Checked by: AL	Scale: NTS	SCTC-SE430-17
Revision #: 00	Revised by: -	Date: 1/17/2025	



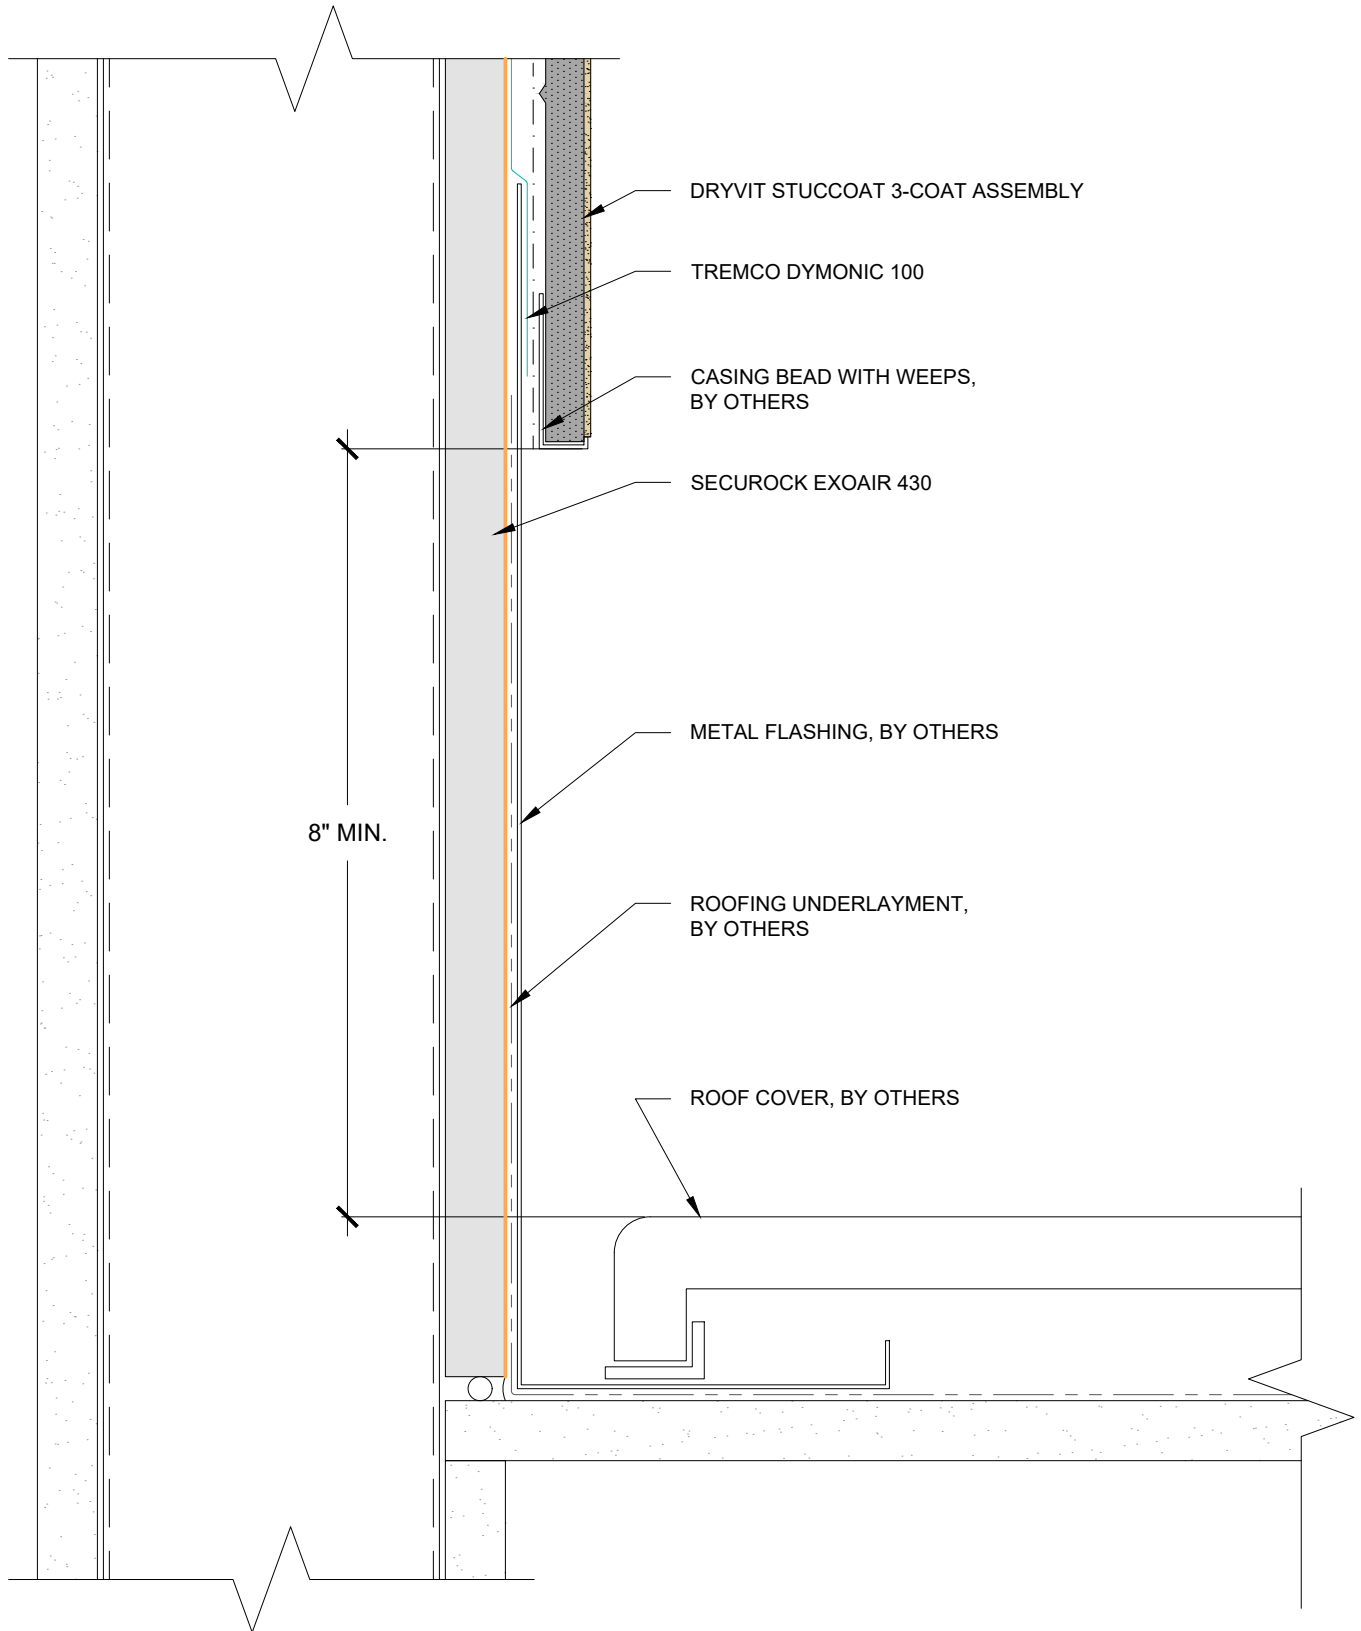

This detail is for general informational purposes, only. The project design professional determines, in its sole discretion, whether this detail or a functionally equivalent detail is best suited for the project with respect to any architecture, engineering, and design requirements, including any local building code requirements. If this document is not reviewed and the product is not approved for use by a licensed design professional, the customer agrees that the detail may contain substantive flaws requiring correction, and hereby releases Tremco CPG Inc. and USG from any and all liability related to the design and installation of the product. This detail is subject to change without notice. Contact Tremco and USG to ensure you have the most recent version.


StucCoat 3-Coat with Securock ExoAir 430

USG | **TREMCO**
SECUROCK® EXOAIR® 430
 Technical Support: 866-209-2404

Detail: Termination at Roof/Wall Intersection - Flat Roof		
Drawn by: KAB	Checked by: AL	Scale: 6" = 1'-0"
Revision #: 00	Revised by: -	Date: 1/17/2025

File Name:
SCTC-SE430-18

TREMCO
 Construction Products Group

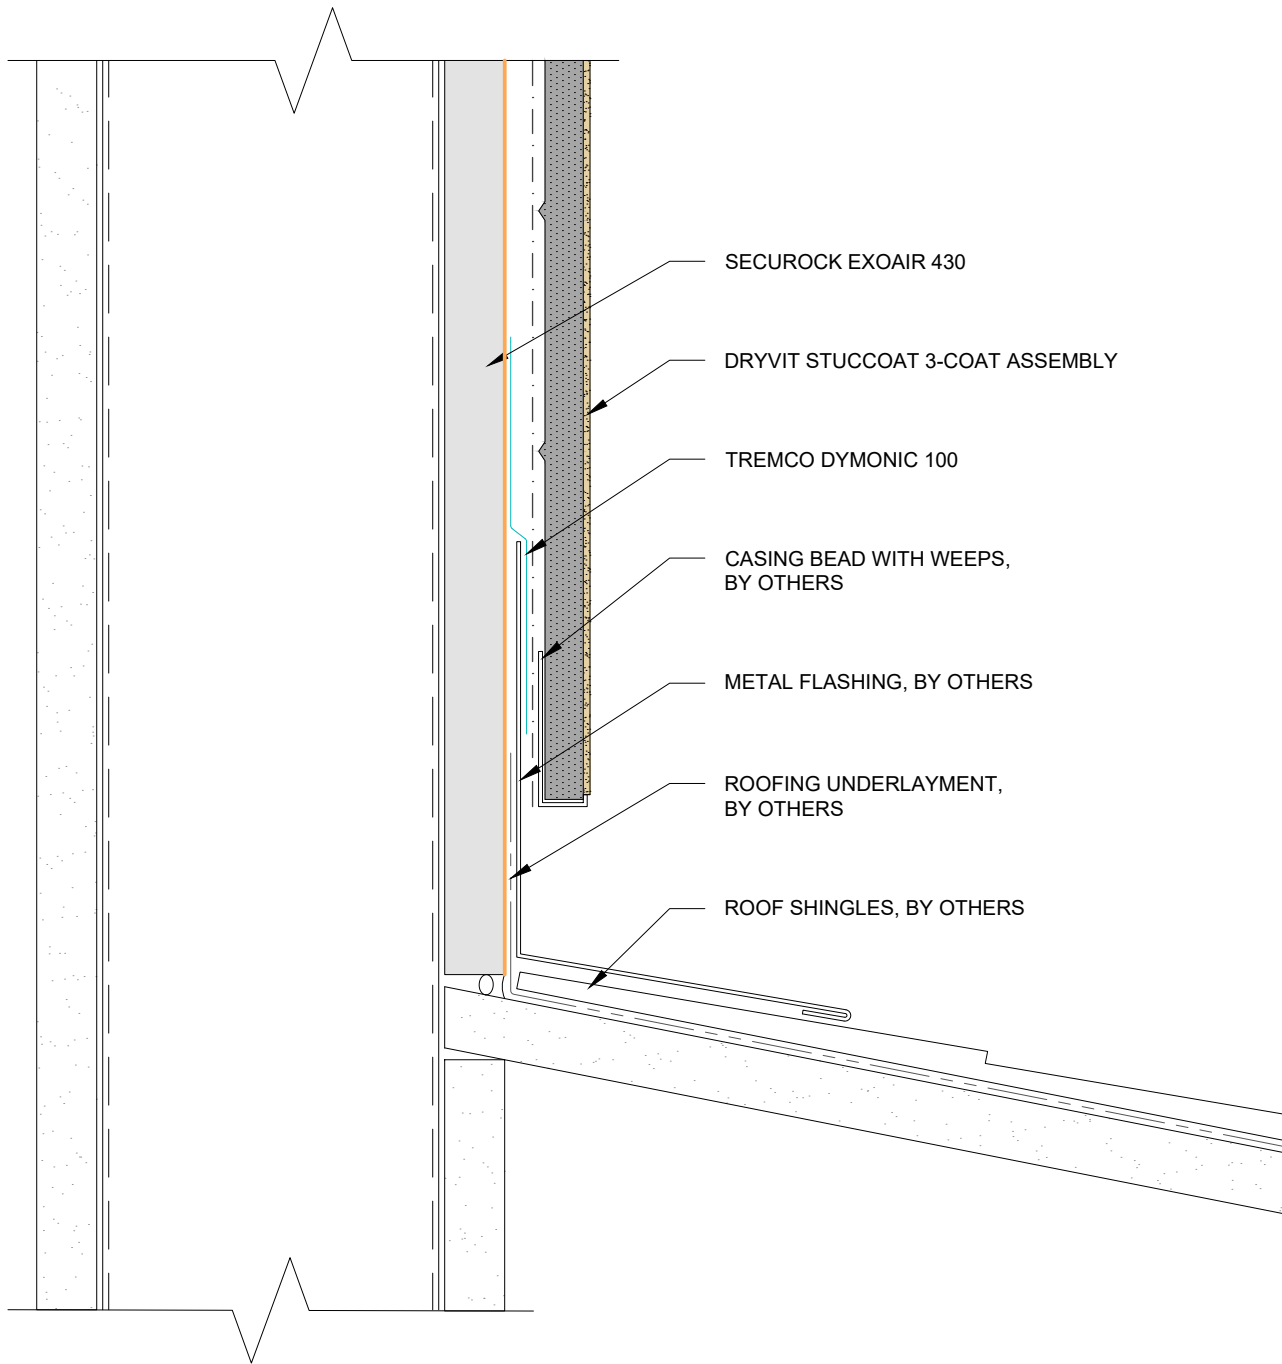


This detail is for general informational purposes only. The project design professional determines, in its sole discretion, whether this detail or a functionally equivalent detail is best suited for the project with respect to any architecture, engineering, and design requirements, including any local building code requirements. If this document is not reviewed and the product is not approved for use by a licensed design professional, the customer agrees that the detail may contain substantive flaws requiring correction, and hereby releases Tremco CPG Inc. and USG from any and all liability related to the design and installation of the product. This detail is subject to change without notice. Contact Tremco and USG to ensure you have the most recent version.

StucCoat 3-Coat with Securock ExoAir 430

USG | **TREMCO**
SECUROCK® EXOAIR® 430
 Technical Support: 866-209-2404

Detail: Termination at Roof/Wall Intersection - Shingled Roof			File Name:
Drawn by: KAB	Checked by: AL	Scale: 6" = 1'-0"	SCTC-SE430-19
Revision #: 00	Revised by: -	Date: 1/17/2025	

TREMCO
 Construction Products Group

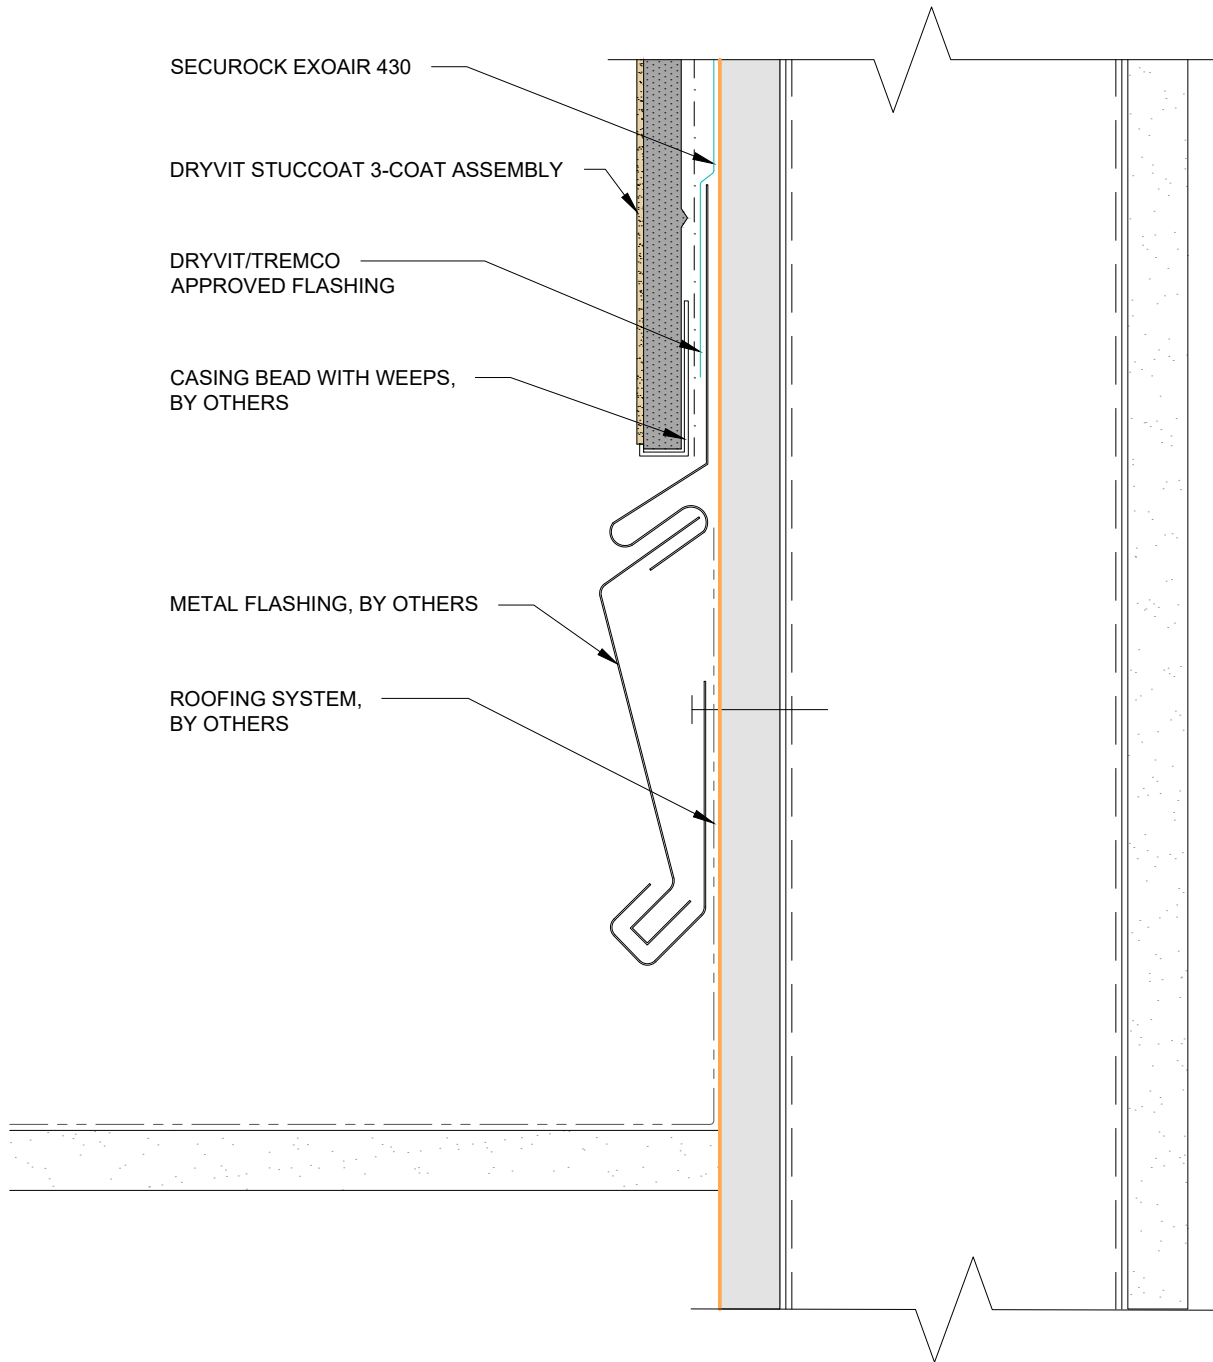

This detail is for general informational purposes, only. The project design professional determines, in its sole discretion, whether this detail or a functionally equivalent detail is best suited for the project with respect to any architecture, engineering, and design requirements, including any local building code requirements. If this document is not reviewed and the product is not approved for use by a licensed design professional, the customer agrees that the detail may contain substantive flaws requiring correction, and hereby releases Tremco CPG Inc. and USG from any and all liability related to the design and installation of the product. This detail is subject to change without notice. Contact Tremco and USG to ensure you have the most recent version.


StucCoat 3-Coat with Securock ExoAir 430

USG | **TREMCO**
SECUROCK® EXOAIR® 430
 Technical Support: 866-209-2404

Detail: Termination at Parapet/Wall Intersection		
Drawn by: KAB	Checked by: AL	Scale: 6" = 1'-0"
Revision #: 00	Revised by: -	Date: 1/17/2025

File Name:
SCTC-SE430-20

TREMCO
 Construction Products Group

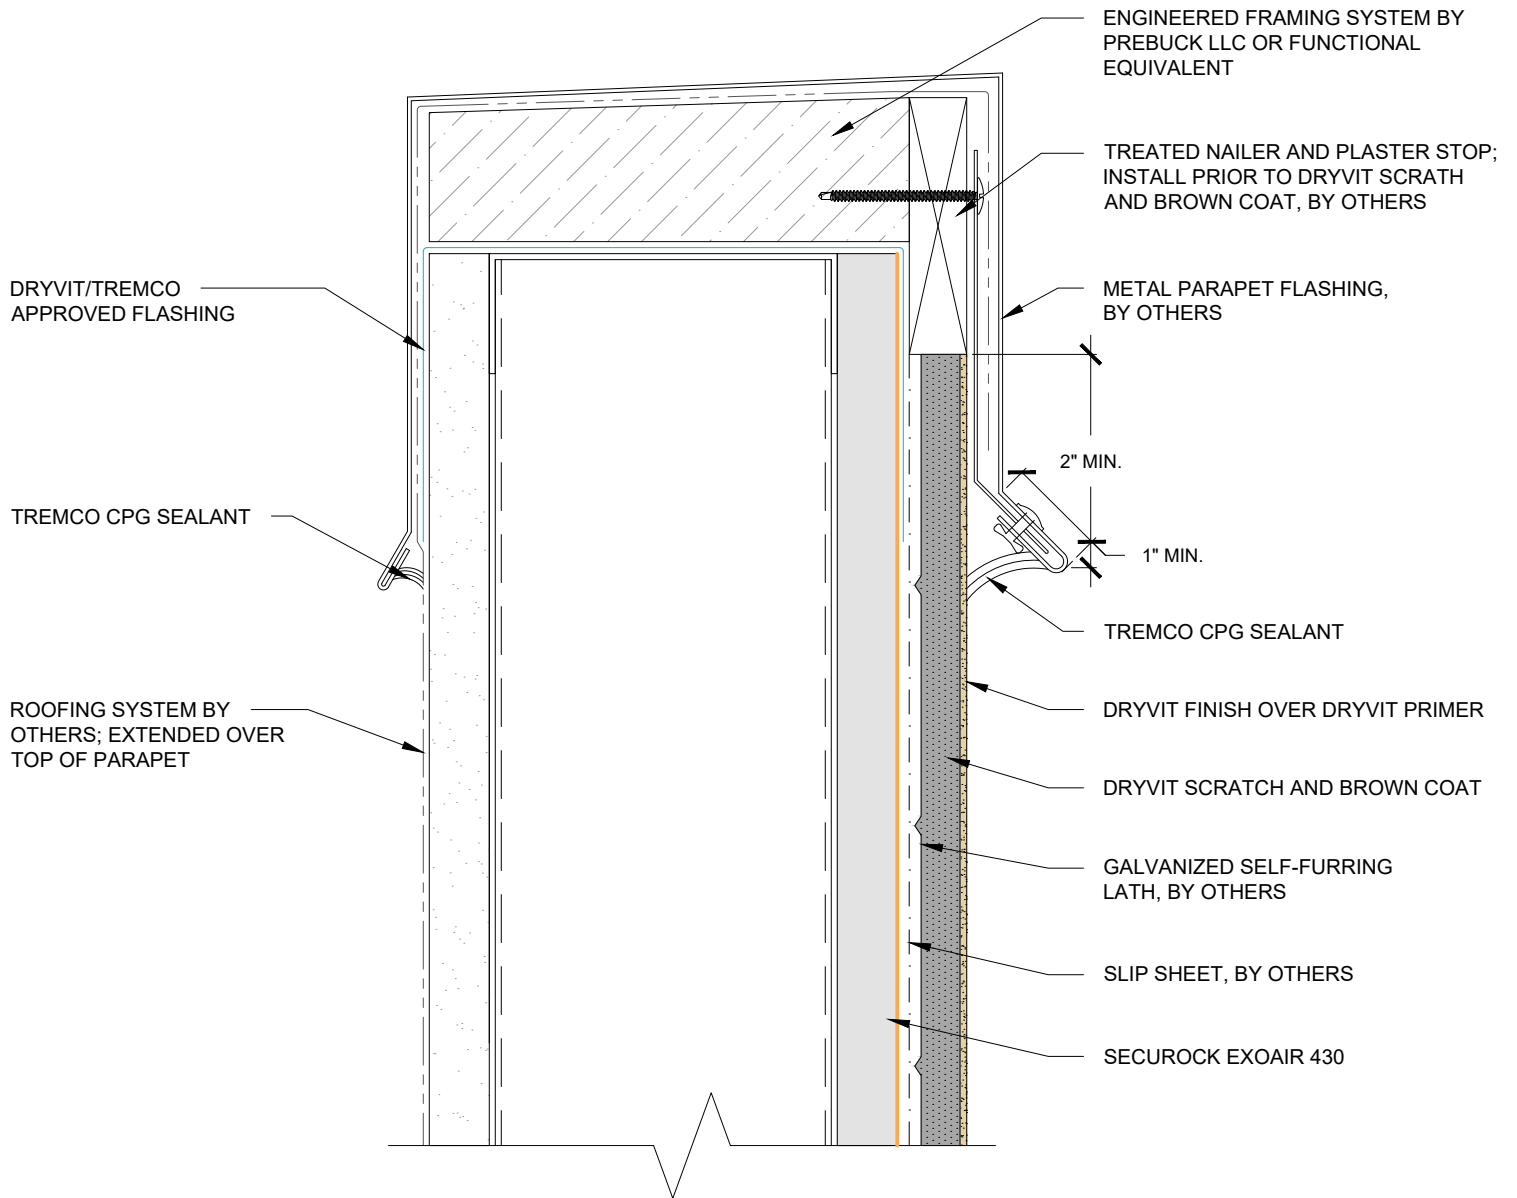

This detail is for general informational purposes, only. The project design professional determines, in its sole discretion, whether this detail or a functionally equivalent detail is best suited for the project with respect to any architecture, engineering, and design requirements, including any local building code requirements. If this document is not reviewed and the product is not approved for use by a licensed design professional, the customer agrees that the detail may contain substantive flaws requiring correction, and hereby releases Tremco CPG Inc. and USG from any and all liability related to the design and installation of the product. This detail is subject to change without notice. Contact Tremco and USG to ensure you have the most recent version.


StucCoat 3-Coat with Securock ExoAir 430

USG | **TREMCO**
SECUROCK® EXOAIR® 430
 Technical Support: 866-209-2404

Detail: Parapet Flashing		
Drawn by: KAB	Checked by: 6" = 1'-0"	Scale: NTS
Revision #: 00	Revised by: -	Date: 1/17/2025

File Name:
SCTC-SE430-21

TREMCO
 Construction Products Group

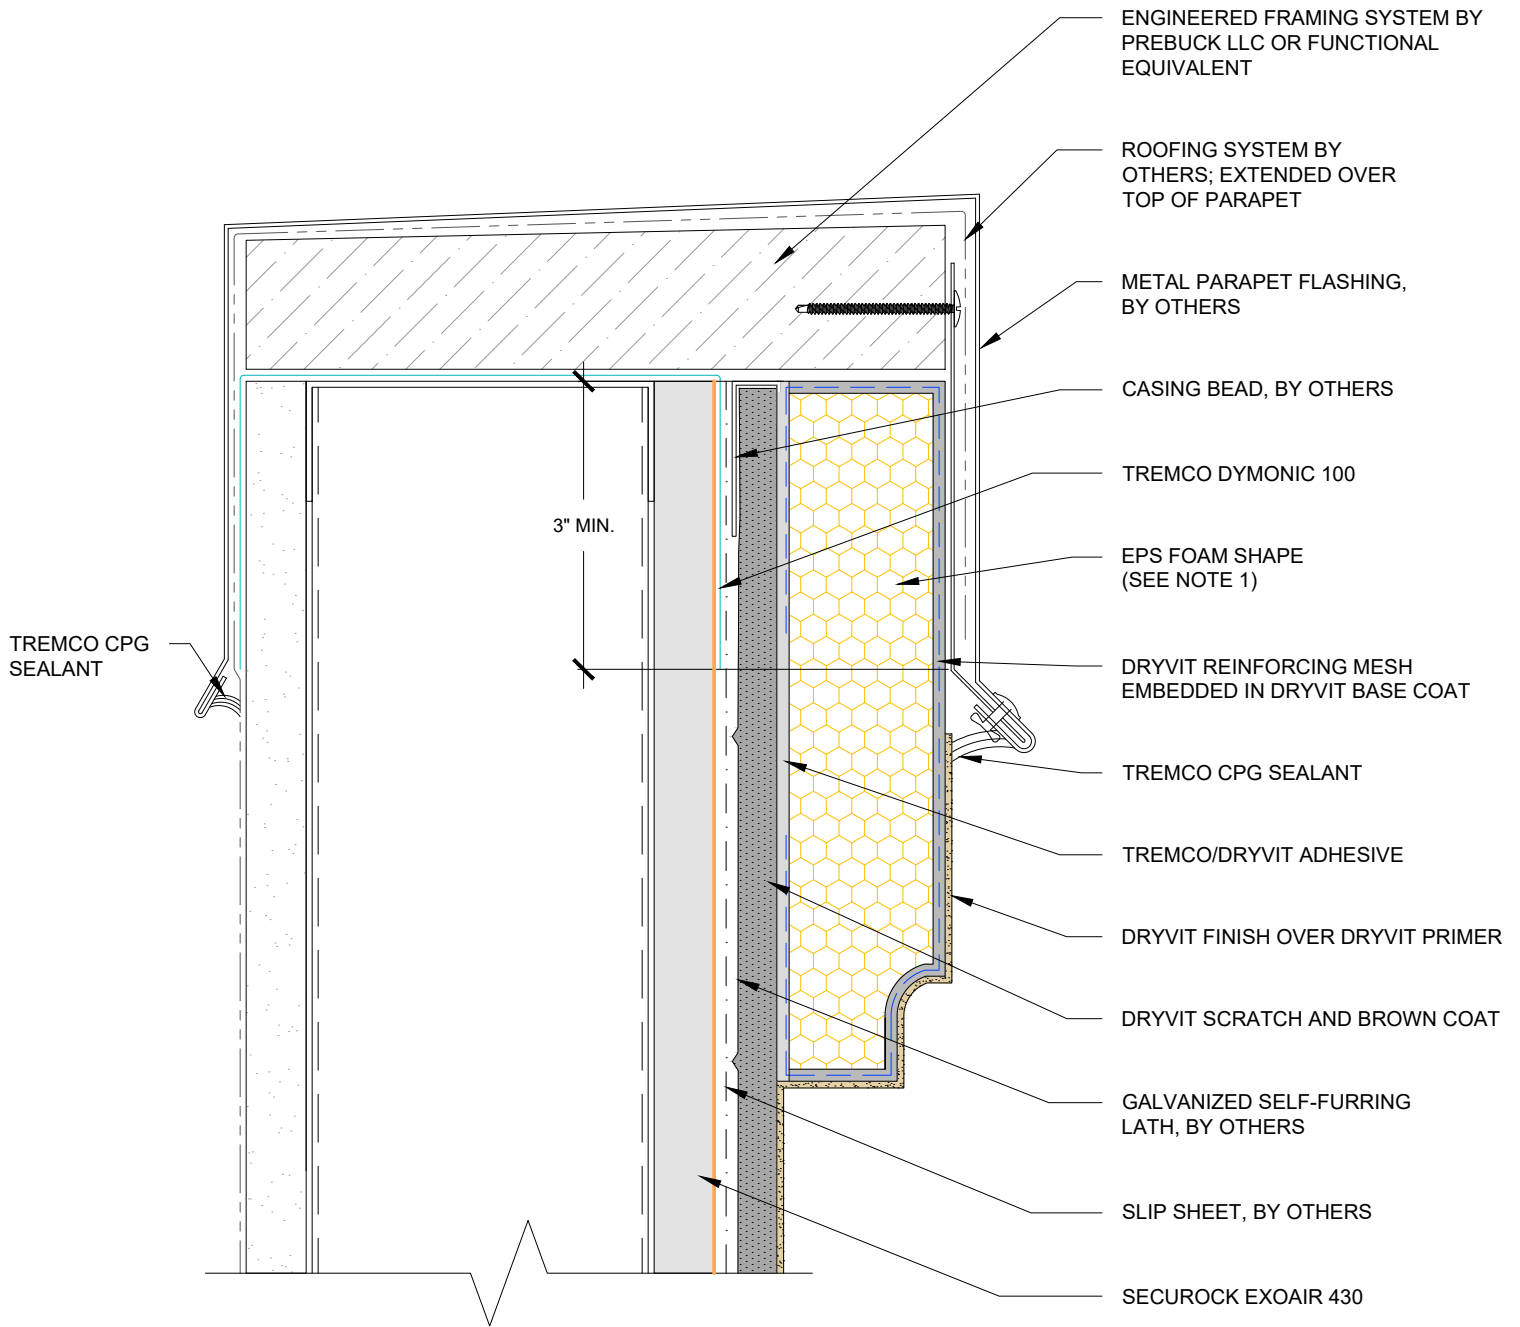

NOTES:
 1. REFERENCE DS854 FOR APPLICATION OF FOAM SHAPES.

This detail is for general informational purposes only. The project design professional determines, in its sole discretion, whether this detail or a functionally equivalent detail is best suited for the project with respect to any architecture, engineering, and design requirements, including any local building code requirements. If this document is not reviewed and the product is not approved for use by a licensed design professional, the customer agrees that the detail may contain substantive flaws requiring correction, and hereby releases Tremco CPG Inc. and USG from any and all liability related to the design and installation of the product. This detail is subject to change without notice. Contact Tremco and USG to ensure you have the most recent version.


StucCoat 3-Coat with Securock ExoAir 430

USG | **TREMCO**
SECUROCK® EXOAIR® 430
 Technical Support: 866-209-2404

Detail: EPS Cornice		
Drawn by: KAB	Checked by: 6" = 1'-0"	Scale: NTS
Revision #: 00	Revised by: -	Date: 1/17/2025

File Name:
SCTC-SE430-22

TREMCO
 Construction Products Group

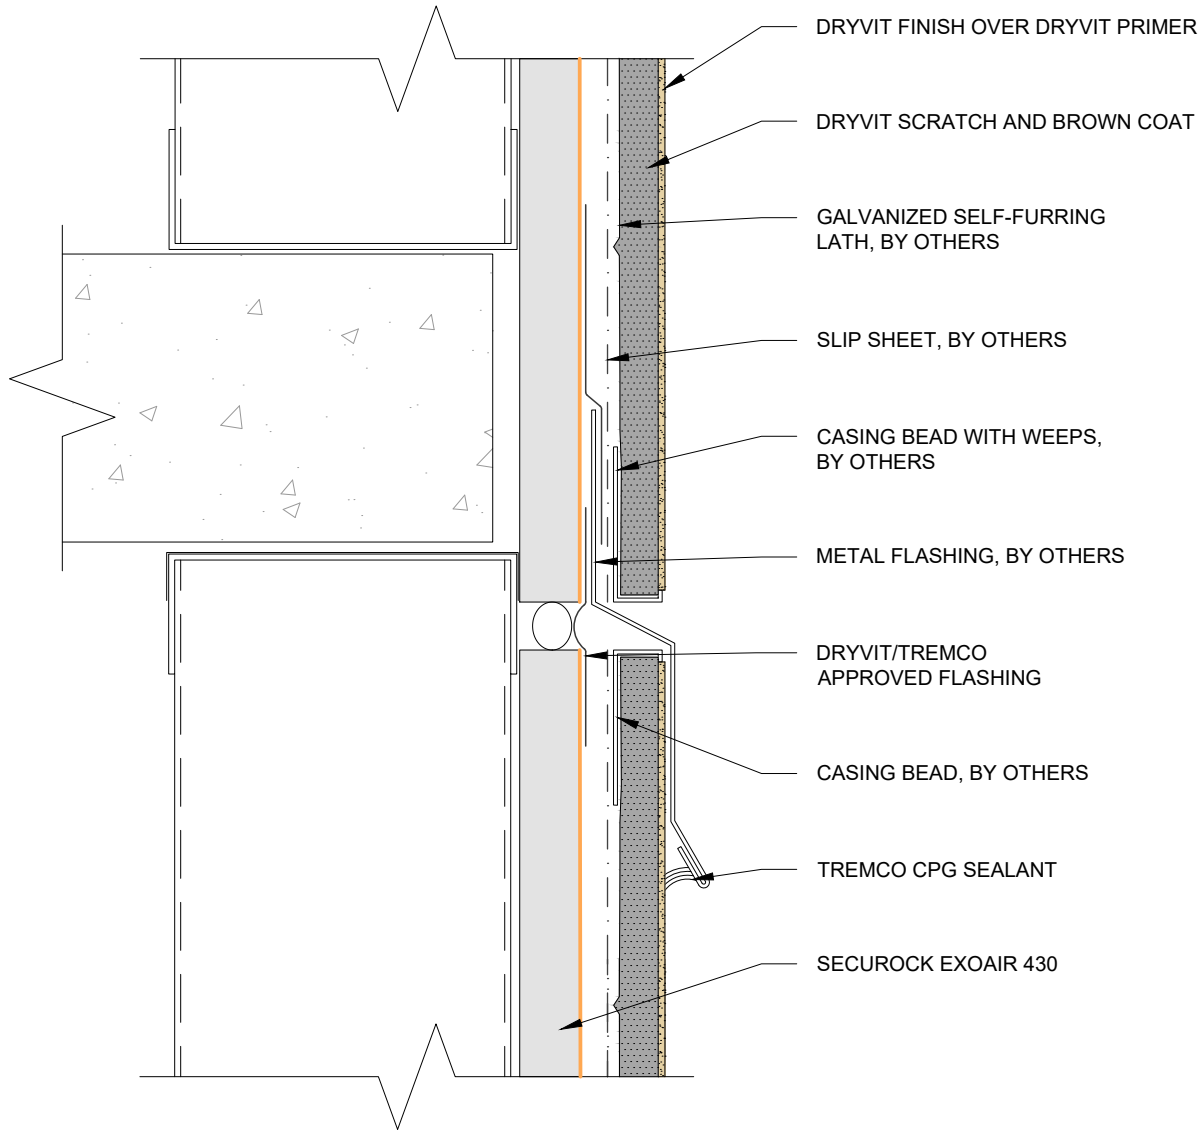

This detail is for general informational purposes only. The project design professional determines, in its sole discretion, whether this detail or a functionally equivalent detail is best suited for the project with respect to any architecture, engineering, and design requirements, including any local building code requirements. If this document is not reviewed and the product is not approved for use by a licensed design professional, the customer agrees that the detail may contain substantive flaws requiring correction, and hereby releases Tremco CPG Inc. and USG from any and all liability related to the design and installation of the product. This detail is subject to change without notice. Contact Tremco and USG to ensure you have the most recent version.


StucCoat 3-Coat with Securock ExoAir 430

USG | **TREMCO**
SECUROCK® EXOAIR® 430
 Technical Support: 866-209-2404

Detail: Horizontal Flashing and Expansion Joint		
Drawn by: KAB	Checked by: 6" = 1'-0"	Scale: NTS
Revision #: 00	Revised by: -	Date: 1/17/2025

File Name:
SCTC-SE430-23

TREMCO
 Construction Products Group

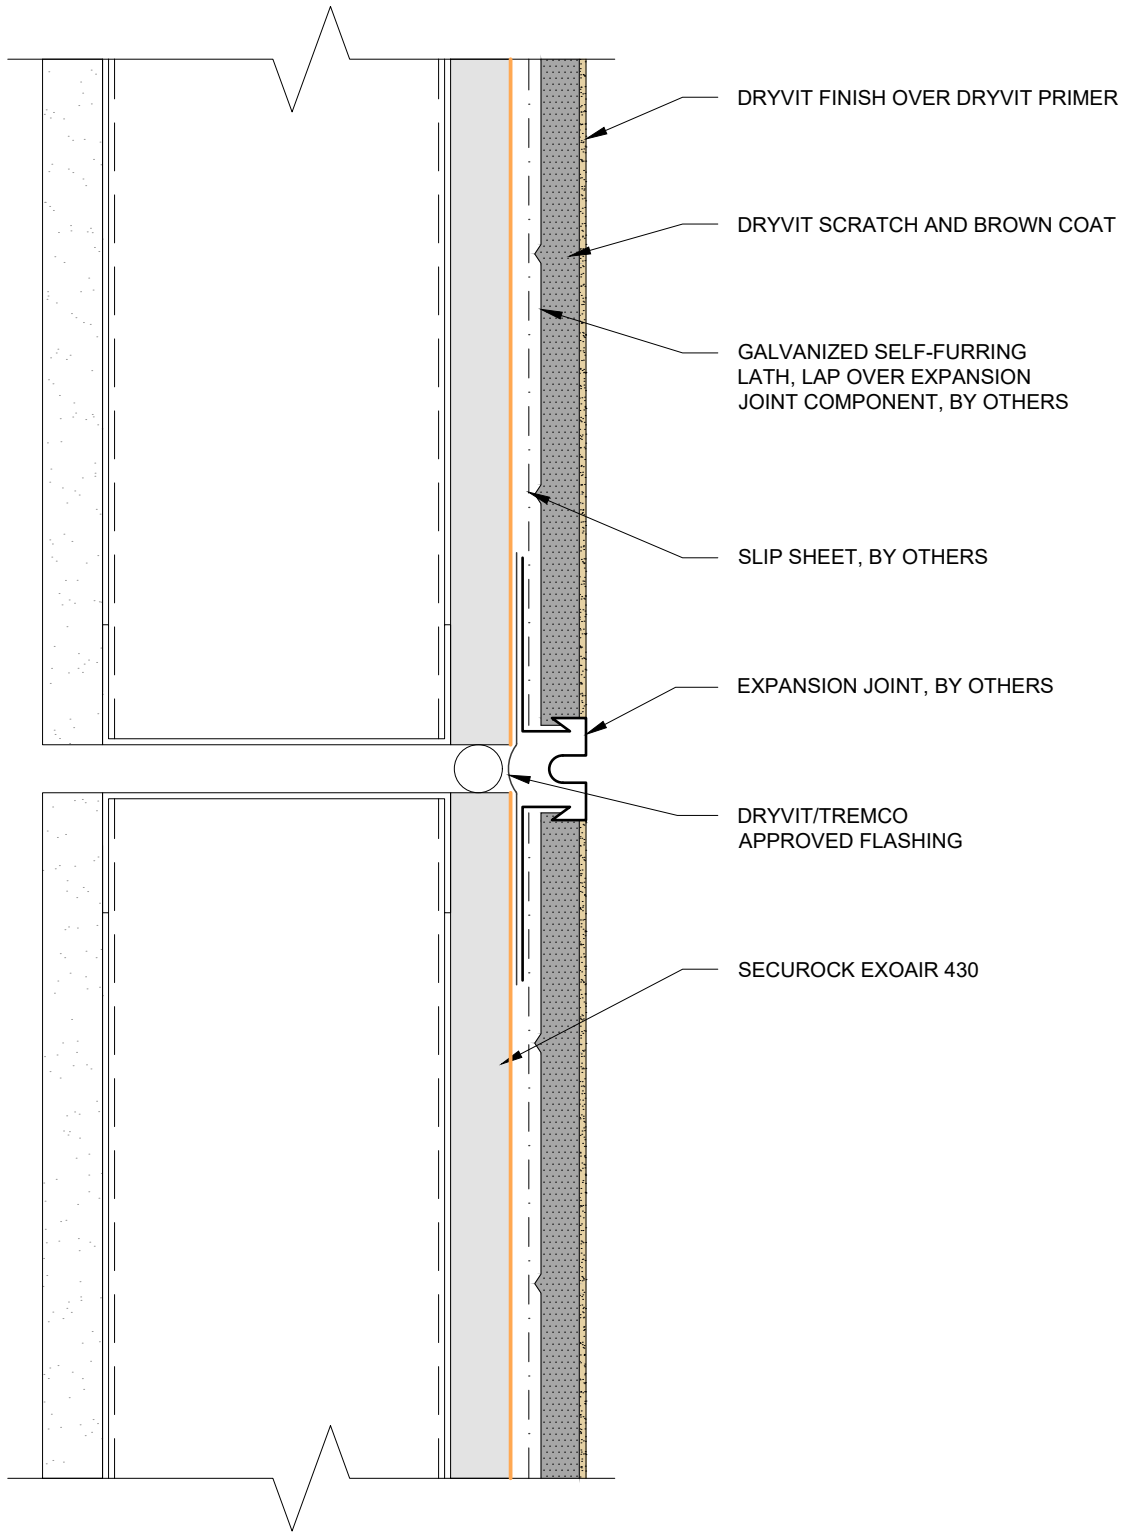


This detail is for general informational purposes, only. The project design professional determines, in its sole discretion, whether this detail or a functionally equivalent detail is best suited for the project with respect to any architecture, engineering, and design requirements, including any local building code requirements. If this document is not reviewed and the product is not approved for use by a licensed design professional, the customer agrees that the detail may contain substantive flaws requiring correction, and hereby releases Tremco CPG Inc. and USG from any and all liability related to the design and installation of the product. This detail is subject to change without notice. Contact Tremco and USG to ensure you have the most recent version.

StucCoat 3-Coat with Securock ExoAir 430

Detail: Horizontal Expansion Joint			File Name:
Drawn by: KAB	Checked by: 6" = 1'-0"	Scale: NTS	SCTC-SE430-24
Revision #: 00	Revised by: -	Date: 1/17/2025	
www.tremcocpg.com			

USG | **TREMCO**
SECUROCK® EXOAIR® 430
 Technical Support: 866-209-2404


TREMCO
 Construction Products Group

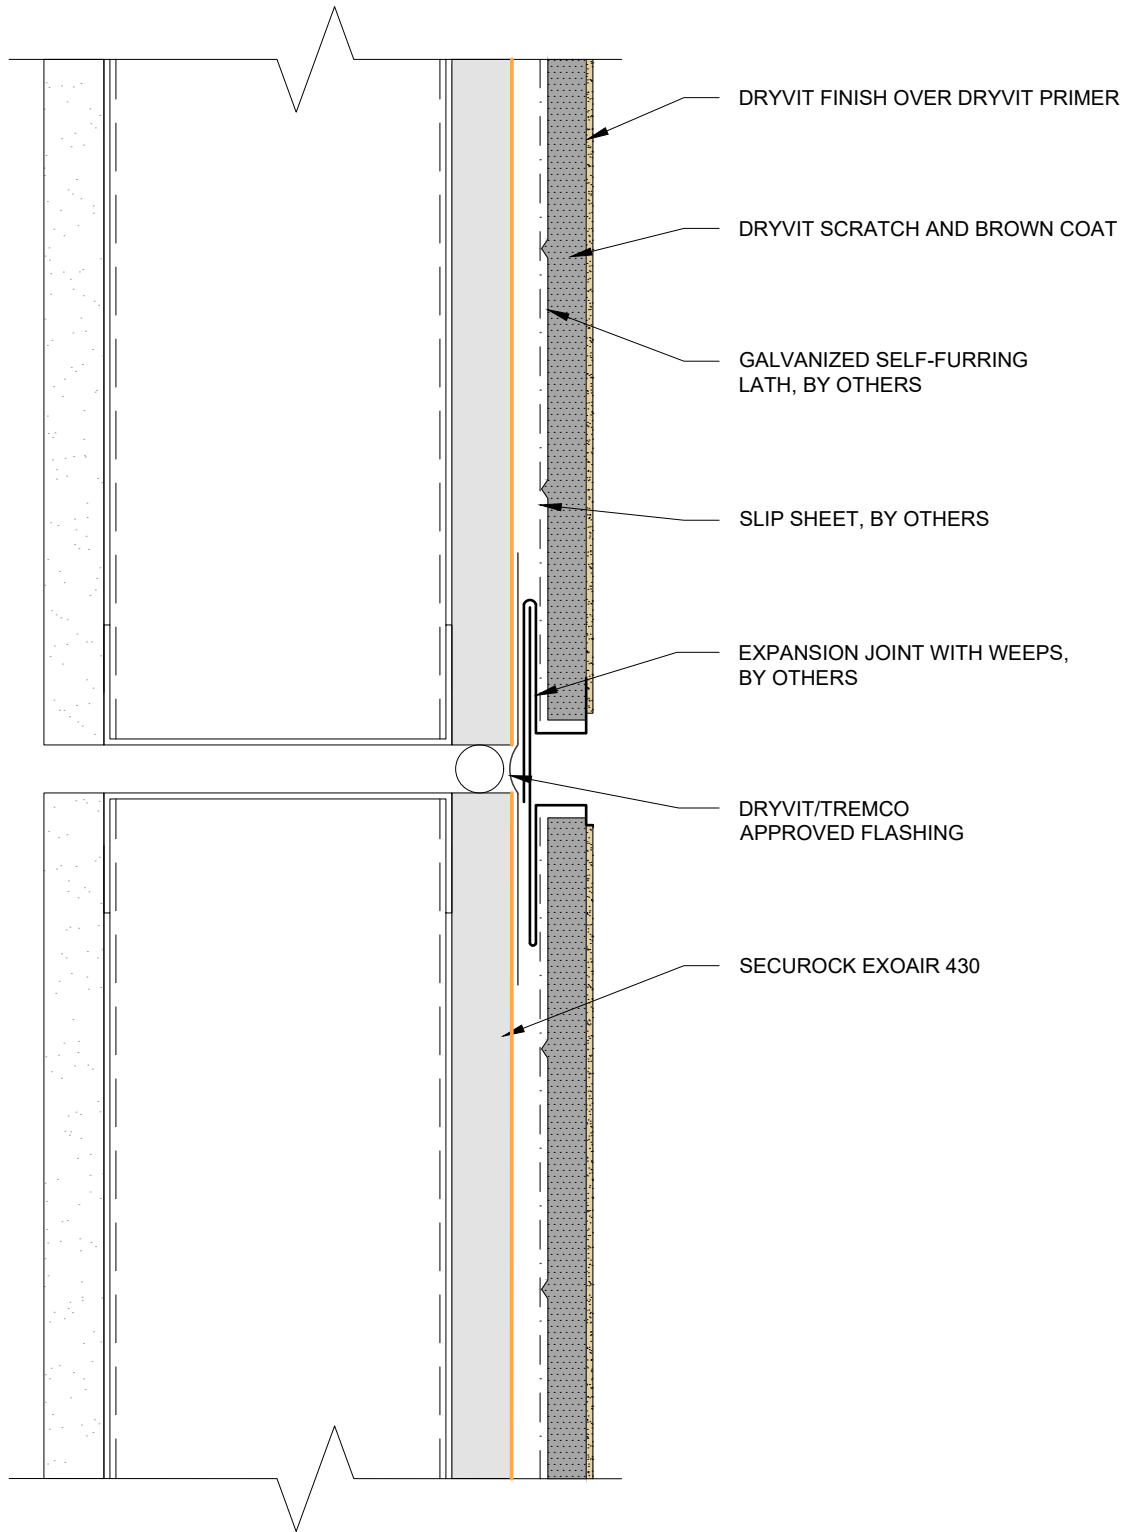

This detail is for general informational purposes, only. The project design professional determines, in its sole discretion, whether this detail or a functionally equivalent detail is best suited for the project with respect to any architecture, engineering, and design requirements, including any local building code requirements. If this document is not reviewed and the product is not approved for use by a licensed design professional, the customer agrees that the detail may contain substantive flaws requiring correction, and hereby releases Tremco CPG Inc. and USG from any and all liability related to the design and installation of the product. This detail is subject to change without notice. Contact Tremco and USG to ensure you have the most recent version.

StucCoat 3-Coat with Securock ExoAir 430


<p>SECUROCK® EXOAIR® 430</p> <p>Technical Support: 866-209-2404</p>	Detail: Two Piece Horizontal Expansion Joint			File Name:
	Drawn by: KAB	Checked by: 6" = 1'-0"	Scale: NTS	SCTC-SE430-25
	Revision #: 00	Revised by: -	Date: 1/17/2025	
www.tremcocpg.com				

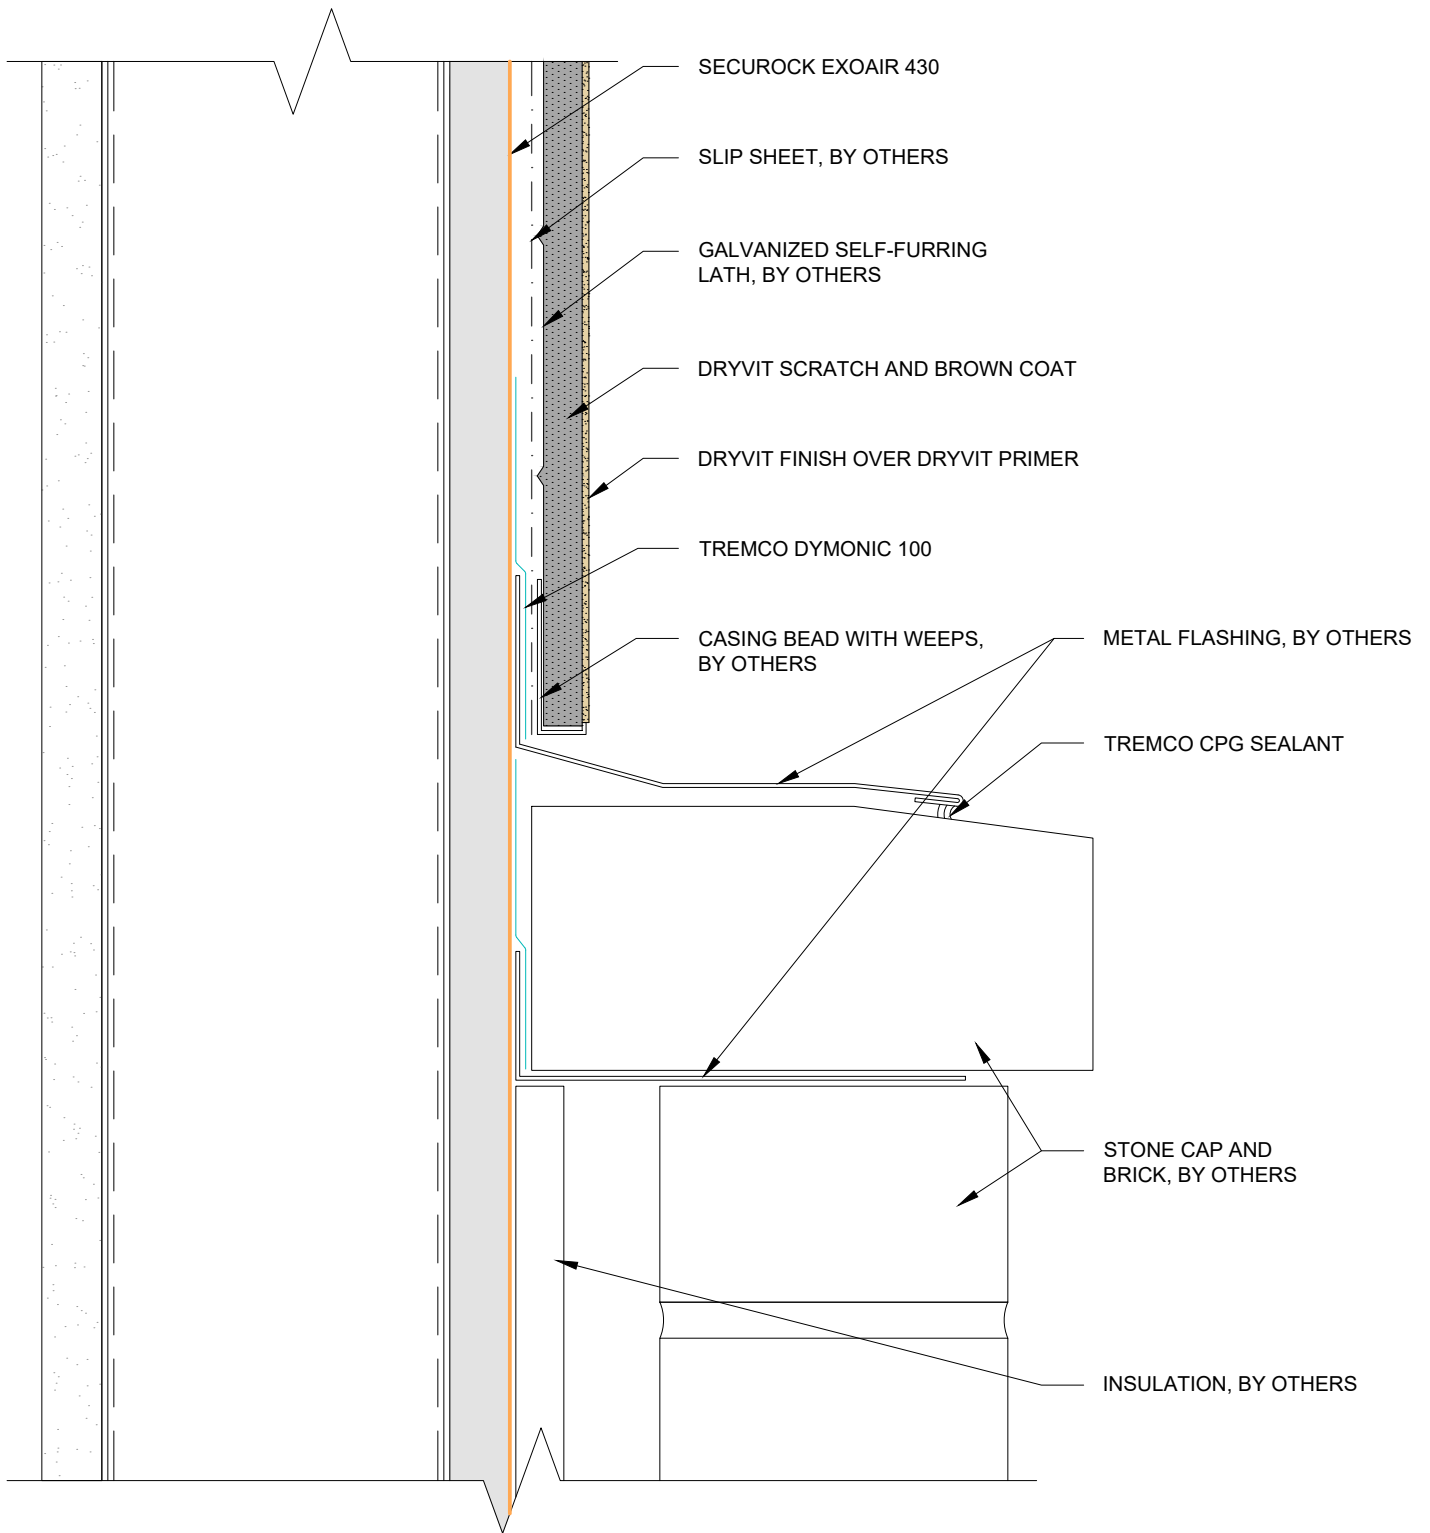

This detail is for general informational purposes, only. The project design professional determines, in its sole discretion, whether this detail or a functionally equivalent detail is best suited for the project with respect to any architecture, engineering, and design requirements, including any local building code requirements. If this document is not reviewed and the product is not approved for use by a licensed design professional, the customer agrees that the detail may contain substantive flaws requiring correction, and hereby releases Tremco CPG Inc. and USG from any and all liability related to the design and installation of the product. This detail is subject to change without notice. Contact Tremco and USG to ensure you have the most recent version.


StucCoat 3-Coat with Securock ExoAir 430

 SECUROCK® EXOAIR® 430 <small>Technical Support: 866-209-2404</small>	Detail: Horizontal Termination at Brick Wall			File Name:
	Drawn by: KAB	Checked by: 6" = 1'-0"	Scale: NTS	SCTC-SE430-26
Revision #: 00	Revised by: -	Date: 1/17/2025		
<small>www.tremcocpg.com</small>				

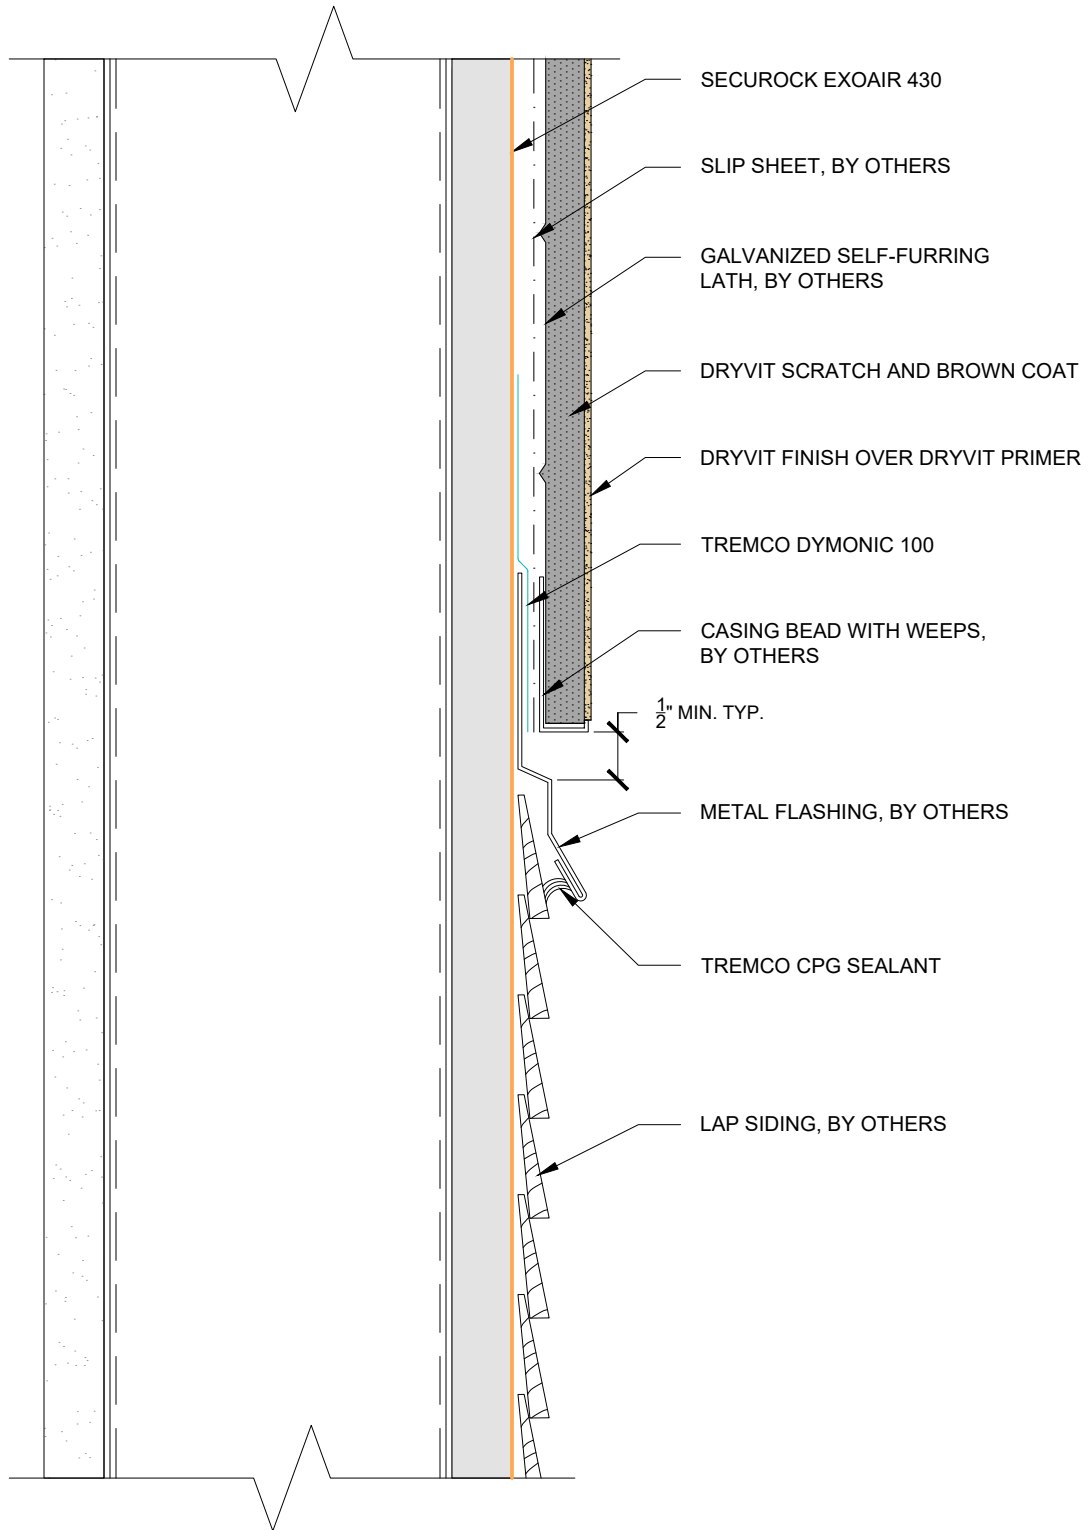

This detail is for general informational purposes, only. The project design professional determines, in its sole discretion, whether this detail or a functionally equivalent detail is best suited for the project with respect to any architecture, engineering, and design requirements, including any local building code requirements. If this document is not reviewed and the product is not approved for use by a licensed design professional, the customer agrees that the detail may contain substantive flaws requiring correction, and hereby releases Tremco CPG Inc. and USG from any and all liability related to the design and installation of the product. This detail is subject to change without notice. Contact Tremco and USG to ensure you have the most recent version.

StucCoat 3-Coat with Securock ExoAir 430

 SECUROCK® EXOAIR® 430 <small>Technical Support: 866-209-2404</small>	Detail: Horizontal Termination at Lap Siding		File Name:
	Drawn by: KAB	Checked by: 6" = 1'-0"	Scale: NTS
	Revision #: 00	Revised by: -	Date: 1/17/2025
			SCTC-SE430-27  Construction Products Group
<small>www.tremcocpg.com</small>			