

**Direct Applied Architectural Finish System
DAFS Option 2 For Mass Wall Assemblies**



100% Acrylic Architectural Coatings for use on Mass Wall Assemblies

DS1090

**Direct Applied Architectural Finish System
DAFS Option 2 For Mass Wall Assemblies
Installation Details**

Table of Contents

Detail

Unglazed Brick - Inside Corner	DAFS2 B 1
Unglazed Brick - Outside Corner	DAFS2 B 2
Unglazed Brick - Expansion Joint	DAFS2 B 3
Unglazed Brick - Penetration	DAFS2 B 4
Unglazed Brick - Parapet	DAFS2 B 5
Concrete or Poured in Place Concrete - Inside Corner	DAFS2 C 1
Concrete or Poured in Place Concrete - Outside Corner	DAFS2 C 2
Concrete or Poured in Place Concrete - Expansion Joint	DAFS2 C 3
Concrete or Poured in Place Concrete - Penetration	DAFS2 C 4
Concrete or Poured in Place Concrete - Parapet	DAFS2 C 5
Concrete Masonry Unit - Inside Corner	DAFS2 CMU 1
Concrete Masonry Unit - Outside Corner	DAFS2 CMU 2
Concrete Masonry Unit - Expansion Joint	DAFS2 CMU 3
Concrete Masonry Unit - Penetration	DAFS2 CMU 4
Concrete Masonry Unit - Parapet	DAFS2 CMU 5

NOTE:

DRYVIT MAKES NO REPRESENTATION REGARDING CONFORMITY OF ITS SUGGESTIONS TO MODEL BUILDING CODES, ENGINEERING CRITERIA, SPECIFIC APPLICATIONS, OR PROJECT LOCATIONS. ALL COMPONENTS INDICATED IN ILLUSTRATIONS, AS WELL AS OTHERS THAT MAY BE REQUIRED FOR THE INTEGRITY OF THE SYSTEM SHALL BE DESIGNED, DETAILED, AND ENGINEERED BY REPRESENTATIVES OF THE ARCHITECT, OWNER, OR CONTRACTOR TO BE IN CONFORMANCE WITH MODEL CODES, ARCHITECTURAL, AND ENGINEERING REQUIREMENTS PERTAINING TO SPECIFIC BUILDING PROJECTS.

DRYVIT MAKES NO WARRANTY, EXPRESSED OR IMPLIED, AS TO THE ARCHITECTURAL DESIGN, ENGINEERING, OR WORKMANSHIP OF PROJECTS UTILIZING DRYVIT SYSTEMS OR PRODUCTS.

THE LIABILITIES OF DRYVIT SHALL BE AS STATED IN THE DRYVIT STANDARD WARRANTY. CONTACT DRYVIT FOR A FULL AND COMPLETE COPY OF THE WARRANTY.

This detail is for general informational purposes, only. The project design professional determines, in its sole discretion, whether this detail or a functionally equivalent detail is best suited for the project with respect to any architecture, engineering, and design requirements, including any local building code requirements. If this document is not reviewed and the product is not approved for use by a licensed design professional, the customer agrees that the detail may contain substantive flaws requiring correction, and hereby releases Tremco CPG Inc. from any and all liability related to the design and installation of the product. This detail is subject to change without notice. Contact Tremco to ensure you have the most recent version.

Direct Applied Architectural Finish System - DAFS Option 2 for Mass Wall Assemblies



Dryvit Technical Support: 800-556-7752

Detail: Table of Contents

Drawn by: HDE

Checked by: CB

Scale: NTS

Revision #: 0

Revised by: NA

Date: 9/1/2026


File Name:

TOC



Construction Products Group


www.tremcocpg.com

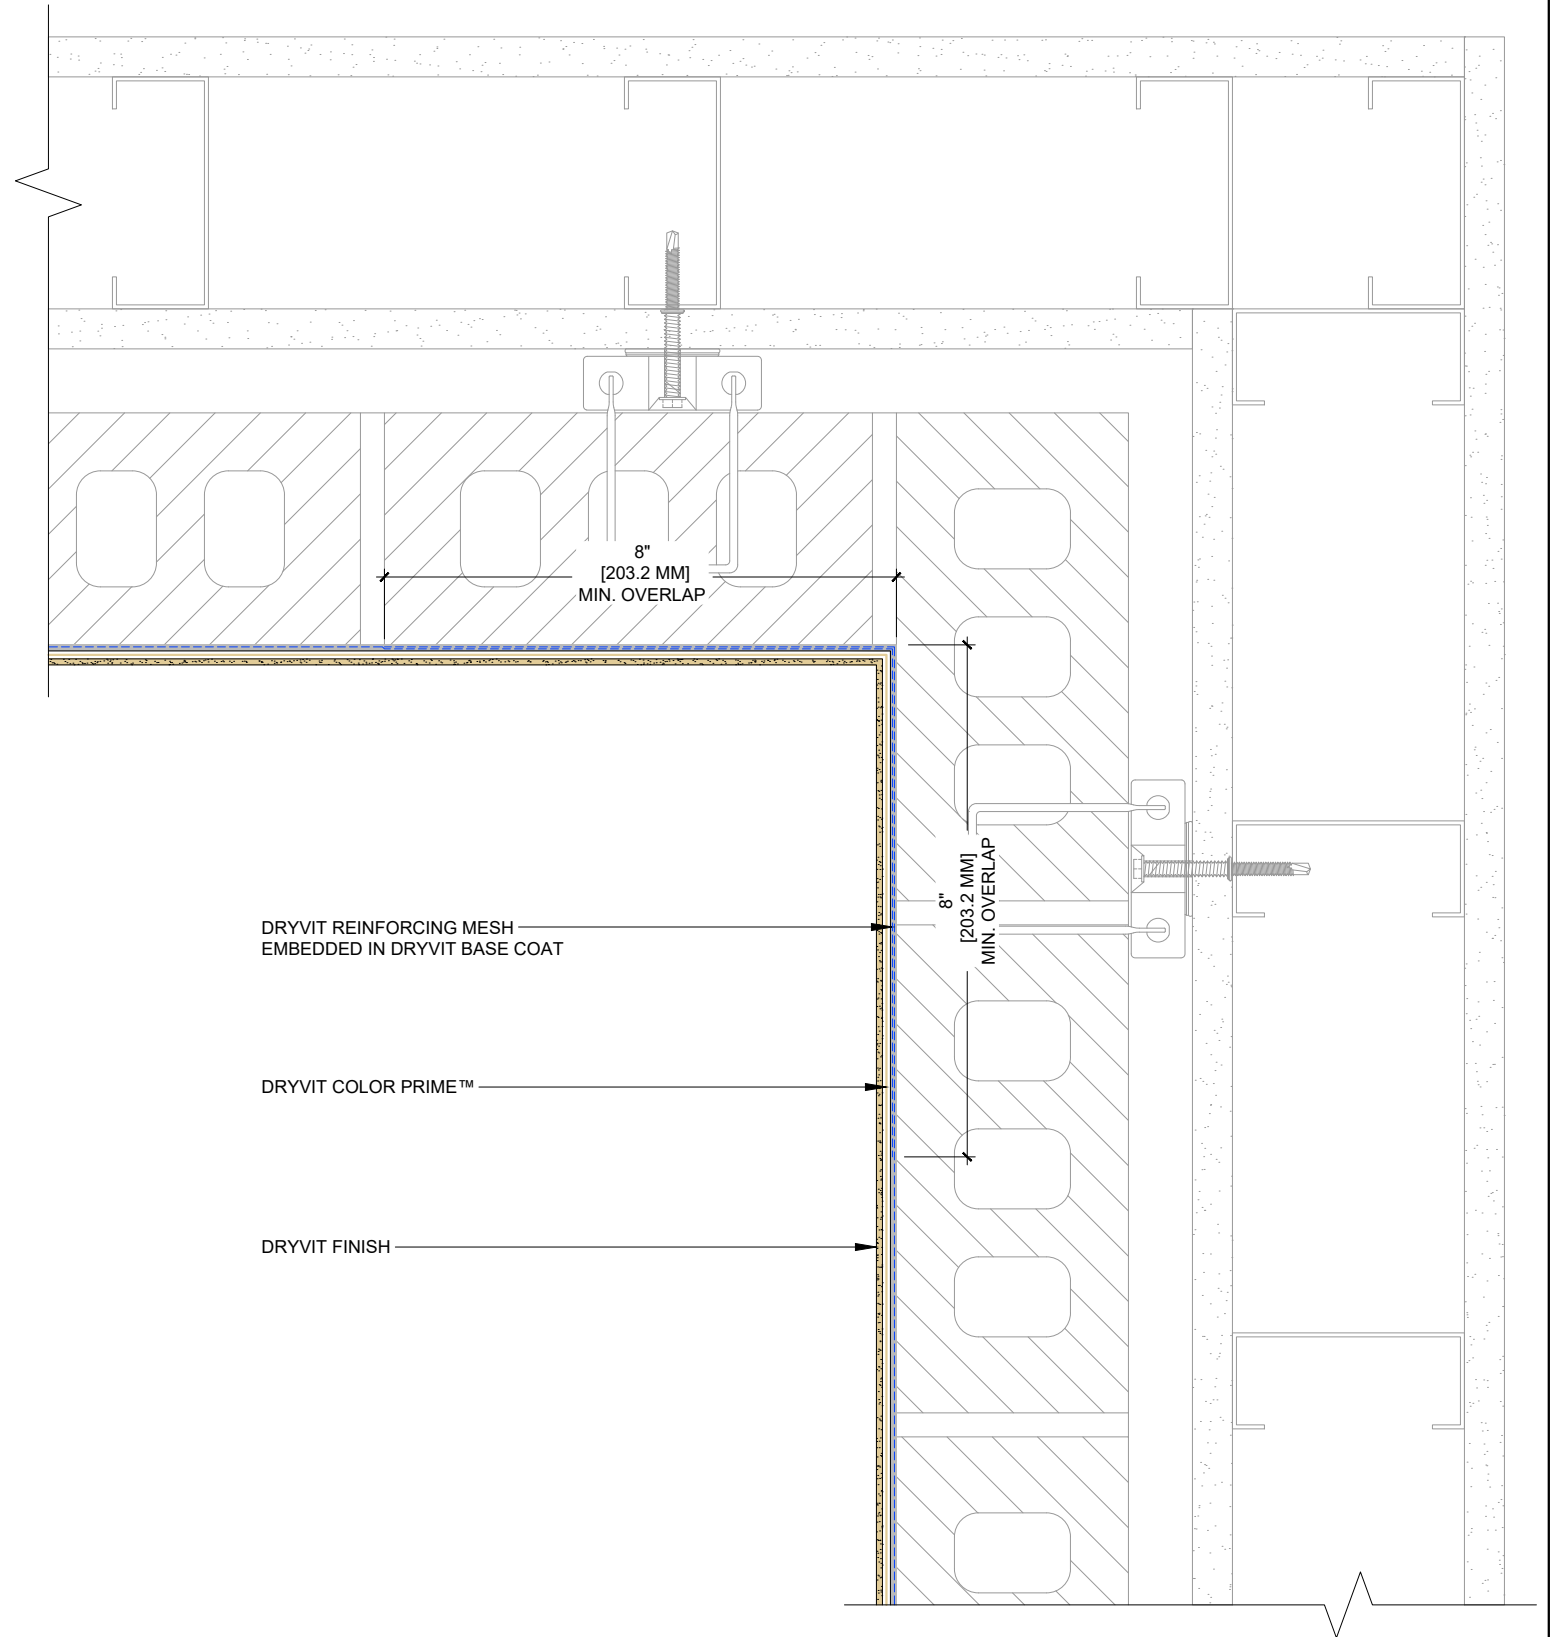

This detail is for general informational purposes, only. The project design professional determines, in its sole discretion, whether this detail or a functionally equivalent detail is best suited for the project with respect to any architecture, engineering, and design requirements, including any local building code requirements. If this document is not reviewed and the product is not approved for use by a licensed design professional, the customer agrees that the detail may contain substantive flaws requiring correction, and hereby releases Tremco CPG Inc. from any and all liability related to the design and installation of the product. This detail is subject to change without notice. Contact Tremco to ensure you have the most recent version.

Direct Applied Architectural Finish System - DAFS Option 2 for Mass Wall Assemblies

 Dryvit Technical Support: 800-556-7752	Detail: Unglazed Brick - Inside Corner			File Name:	
	Drawn by: HDE	Checked by: CB	Scale: 4" = 1'-0"	DAFS2 B 1	
	Revision #: 0	Revised by: NA	Date: 9/1/2026		
	www.tremcocpg.com			 Construction Products Group	

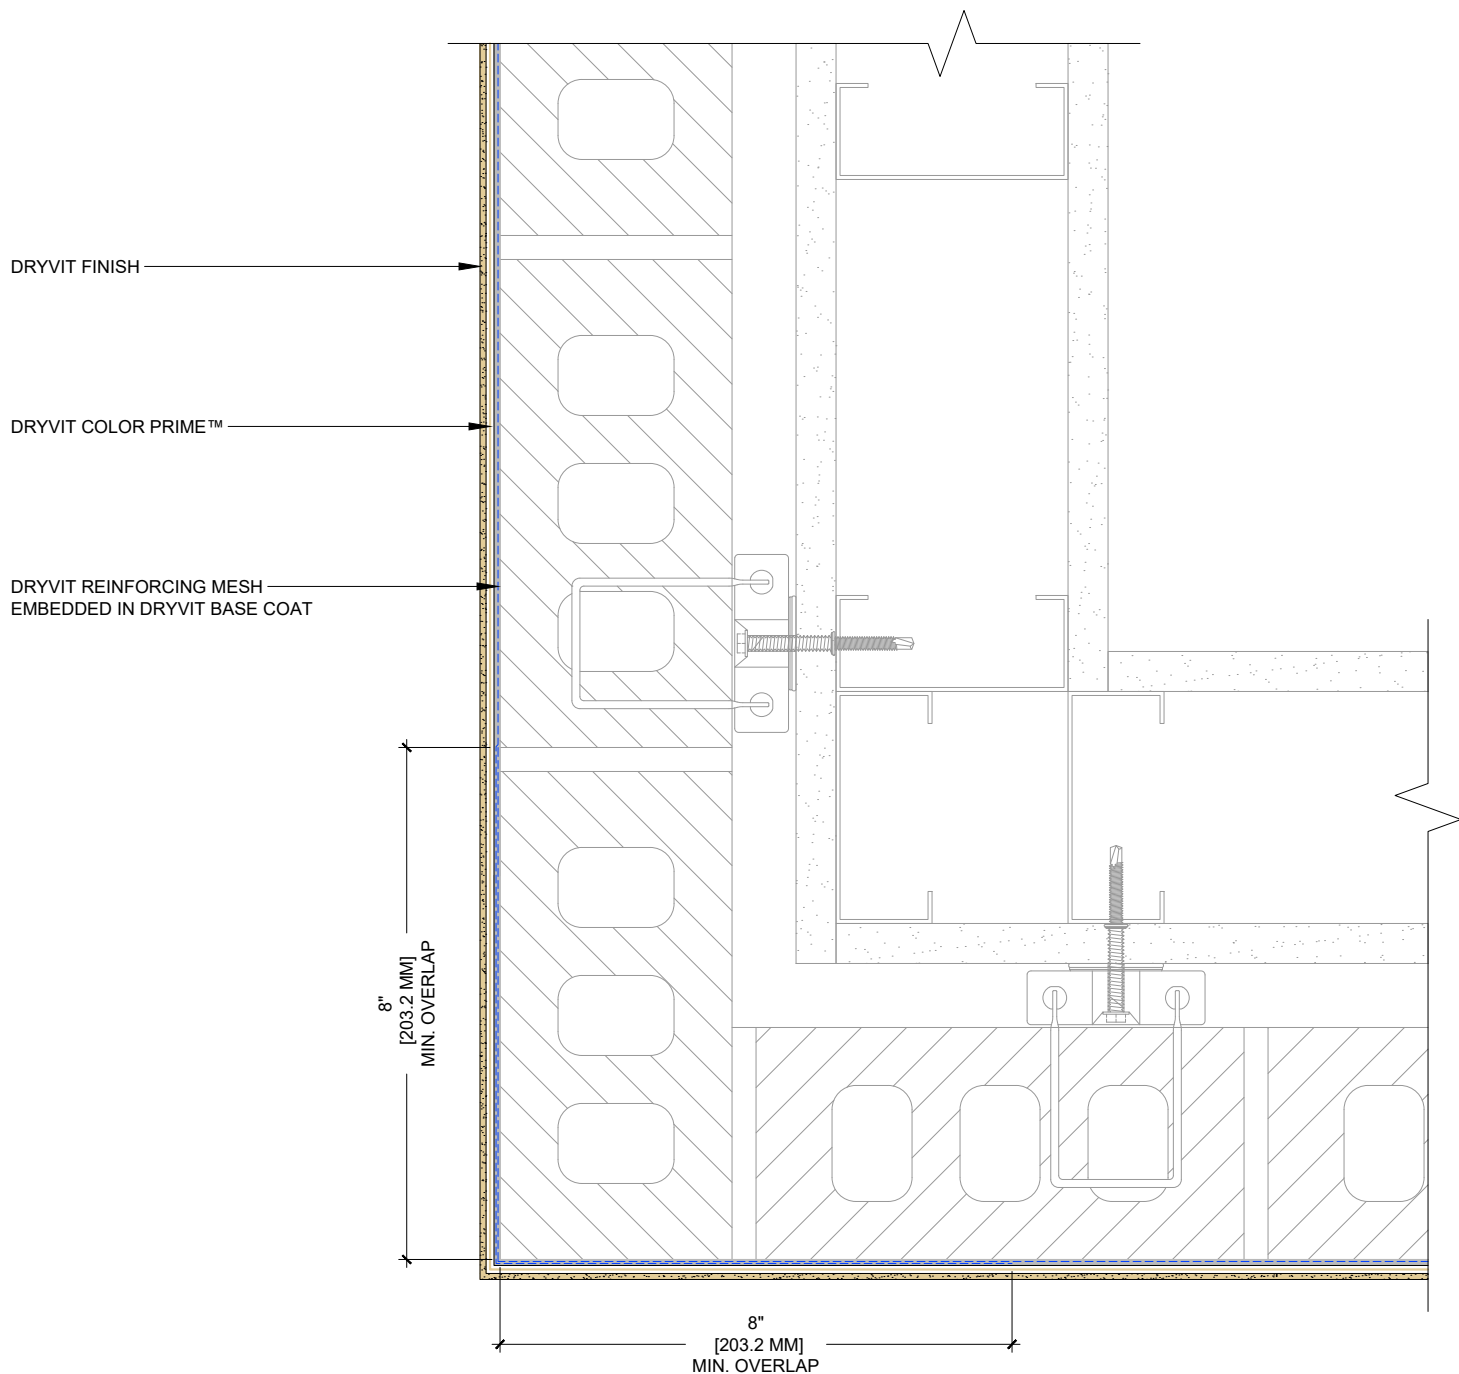

This detail is for general informational purposes, only. The project design professional determines, in its sole discretion, whether this detail or a functionally equivalent detail is best suited for the project with respect to any architecture, engineering, and design requirements, including any local building code requirements. If this document is not reviewed and the product is not approved for use by a licensed design professional, the customer agrees that the detail may contain substantive flaws requiring correction, and hereby releases Tremco CPG Inc. from any and all liability related to the design and installation of the product. This detail is subject to change without notice. Contact Tremco to ensure you have the most recent version.

Direct Applied Architectural Finish System - DAFS Option 2 for Mass Wall Assemblies



Dryvit Technical Support: 800-556-7752

Detail: Unglazed Brick - Outside Corner

Drawn by: HDE

Checked by: CB

Scale: 4" = 1'-0"

Revision #: 0

Revised by: NA

Date: 9/1/2026


www.tremcocpg.com

File Name:

DAFS2 B 2



Construction Products Group

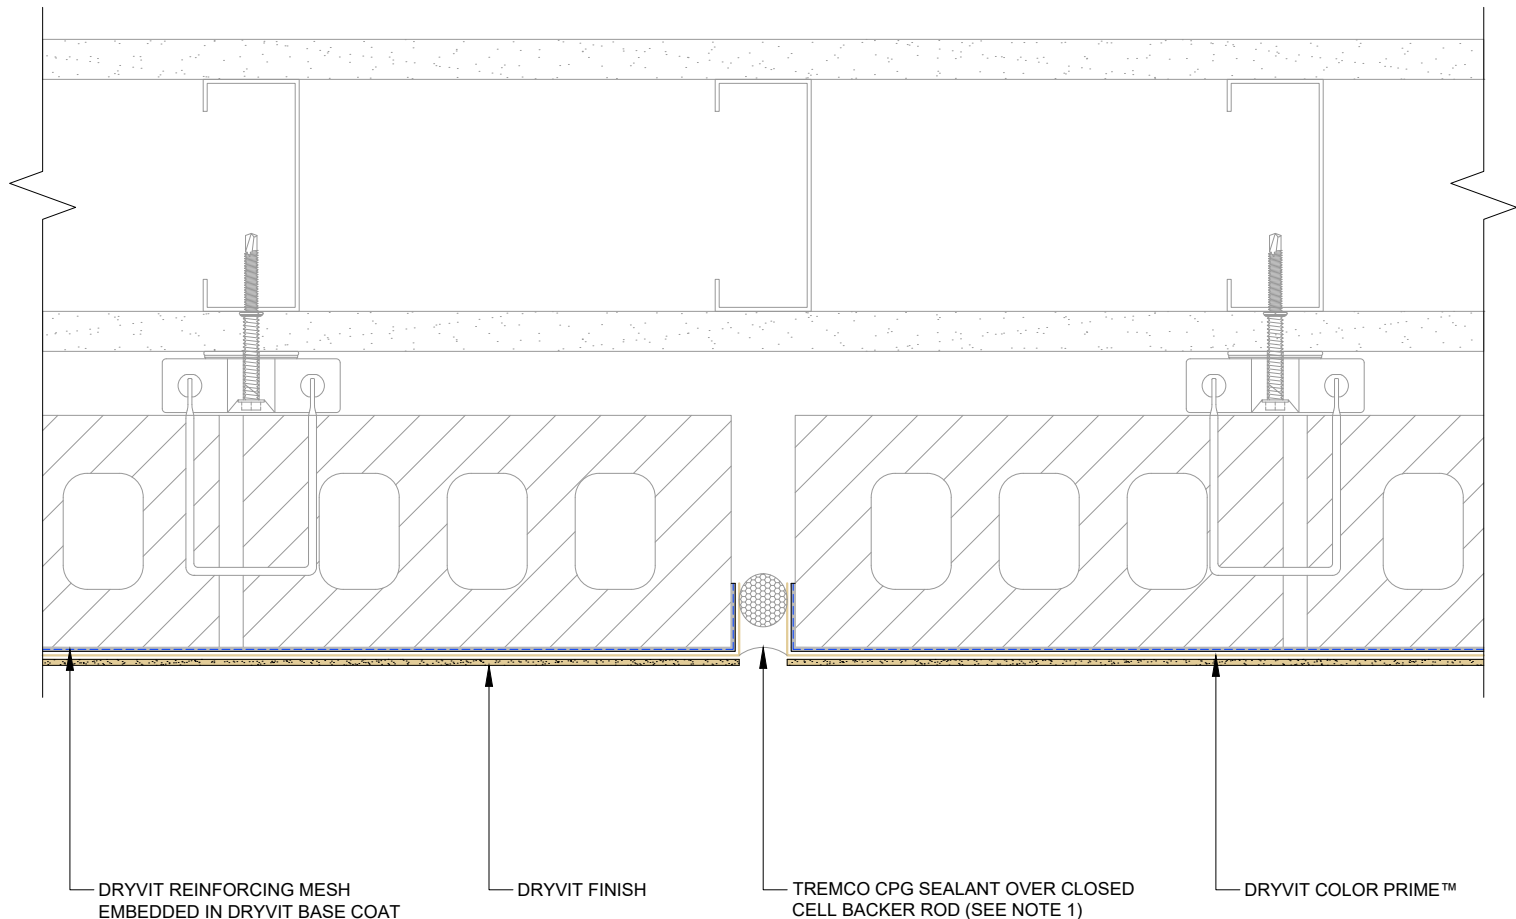

- NOTES
1. REFER TO DRYVIT DS153 FOR ADDITIONAL INFORMATION REGARDING SEALANTS WITH DRYVIT DIRECT APPLIED SYSTEMS.

This detail is for general informational purposes, only. The project design professional determines, in its sole discretion, whether this detail or a functionally equivalent detail is best suited for the project with respect to any architecture, engineering, and design requirements, including any local building code requirements. If this document is not reviewed and the product is not approved for use by a licensed design professional, the customer agrees that the detail may contain substantive flaws requiring correction, and hereby releases Tremco CPG Inc. from any and all liability related to the design and installation of the product. This detail is subject to change without notice. Contact Tremco to ensure you have the most recent version.

Direct Applied Architectural Finish System - DAFS Option 2 for Mass Wall Assemblies



Dryvit Technical Support: 800-556-7752

Detail: Unglazed Brick - Expansion Joint		
Drawn by: HDE	Checked by: CB	Scale: 4" = 1'-0"
Revision #: 0	Revised by: NA	Date: 9/1/2026

www.tremcocpg.com

File Name:
DAFS2 B 3



Construction Products Group

DRYVIT FINISH

DRYVIT COLOR PRIME™

TREMCO CPG SEALANT OVER CLOSED
CELL BACKER ROD (SEE NOTE 1)

DRYVIT REINFORCING MESH EMBEDDED IN
DRYVIT BASE COAT

NOTES

1. REFER TO DRYVIT DS153 FOR ADDITIONAL INFORMATION REGARDING SEALANTS WITH DRYVIT DIRECT APPLIED SYSTEMS.

This detail is for general informational purposes, only. The project design professional determines, in its sole discretion, whether this detail or a functionally equivalent detail is best suited for the project with respect to any architecture, engineering, and design requirements, including any local building code requirements. If this document is not reviewed and the product is not approved for use by a licensed design professional, the customer agrees that the detail may contain substantive flaws requiring correction, and hereby releases Tremco CPG Inc. from any and all liability related to the design and installation of the product. This detail is subject to change without notice. Contact Tremco to ensure you have the most recent version.

Direct Applied Architectural Finish System - DAFS Option 2 for Mass Wall Assemblies



Dryvit Technical Support: 800-556-7752

Detail: Unglazed Brick - Penetration

Drawn by: HDE

Checked by: CB

Scale: 4" = 1'-0"

Revision #: 0

Revised by: NA

Date: 9/1/2026


www.tremcocpg.com

File Name:

DAFS2 B 4



Construction Products Group

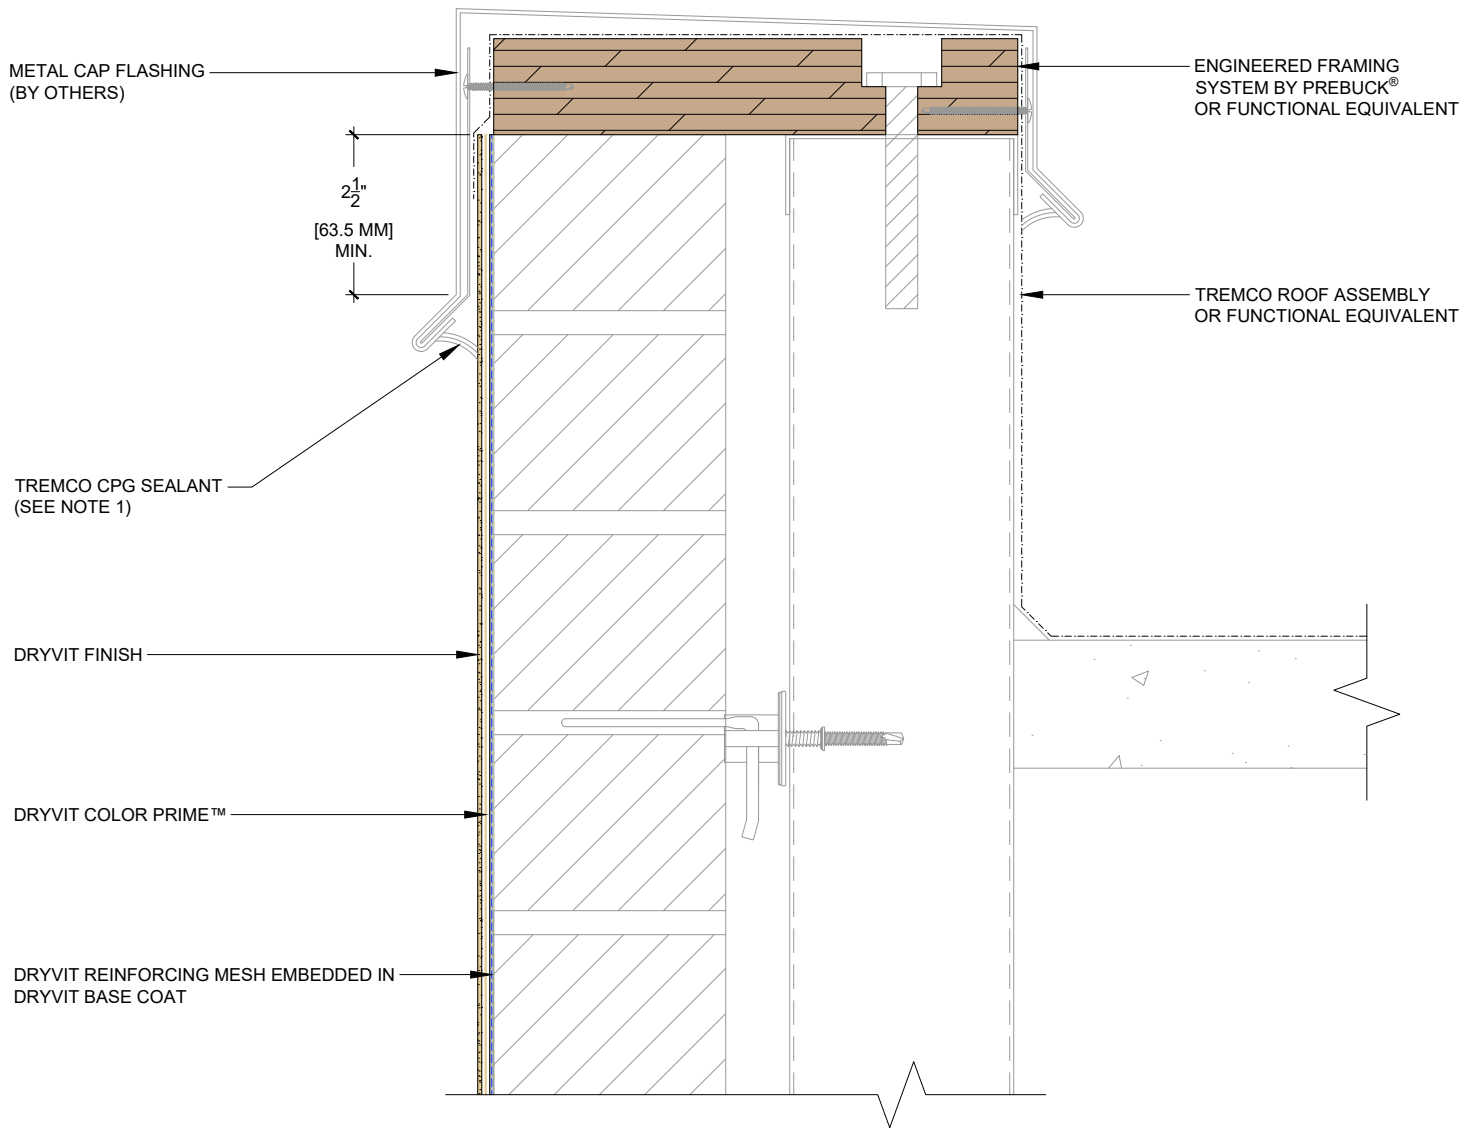

NOTES

1. REFER TO DRYVIT DS153 FOR ADDITIONAL INFORMATION REGARDING SEALANTS WITH DRYVIT DIRECT APPLIED SYSTEMS.

This detail is for general informational purposes, only. The project design professional determines, in its sole discretion, whether this detail or a functionally equivalent detail is best suited for the project with respect to any architecture, engineering, and design requirements, including any local building code requirements. If this document is not reviewed and the product is not approved for use by a licensed design professional, the customer agrees that the detail may contain substantive flaws requiring correction, and hereby releases Tremco CPG Inc. from any and all liability related to the design and installation of the product. This detail is subject to change without notice. Contact Tremco to ensure you have the most recent version.

Direct Applied Architectural Finish System - DAFS Option 2 for Mass Wall Assemblies



Dryvit Technical Support: 800-556-7752

Detail: Unglazed Brick - Parapet

Drawn by: HDE

Checked by: CB

Scale: 3" = 1'-0"

Revision #: 0

Revised by: NA

Date: 9/1/2026


www.tremcocpg.com

File Name:

DAFS2 B 5



Construction Products Group

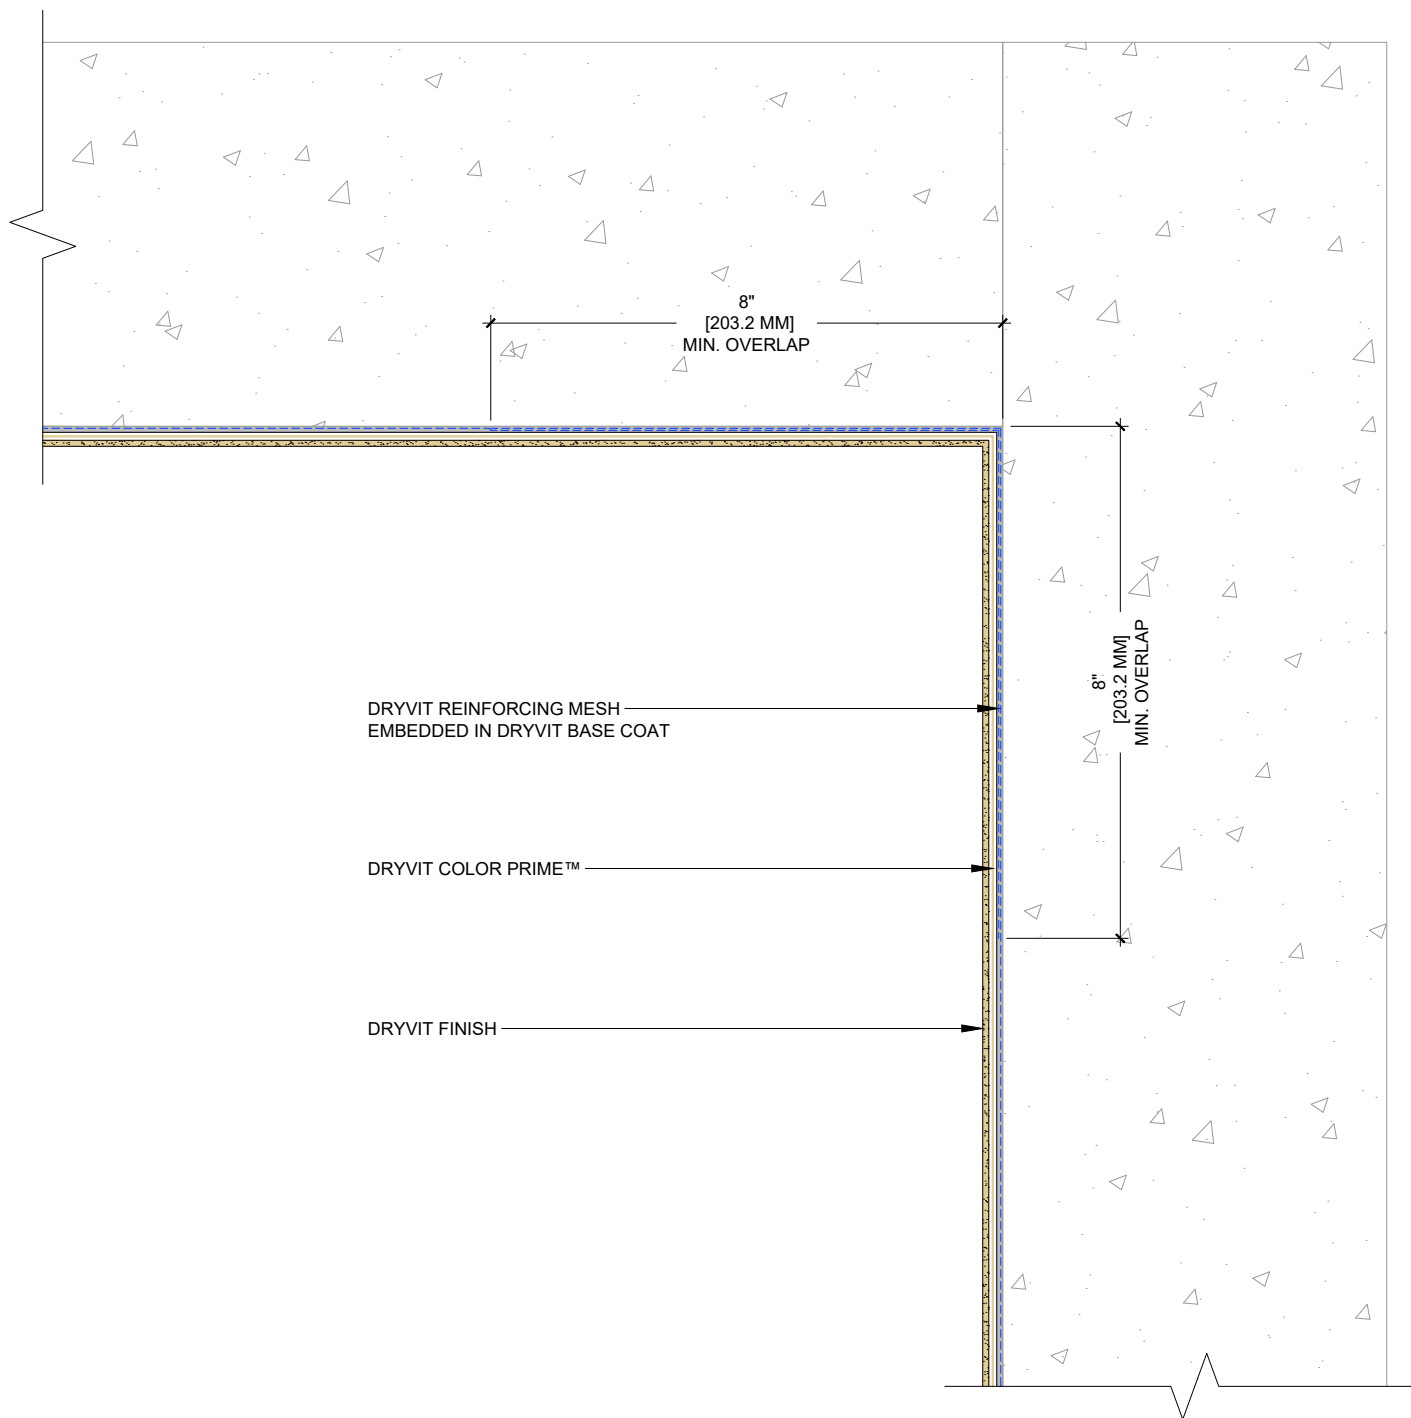

This detail is for general informational purposes, only. The project design professional determines, in its sole discretion, whether this detail or a functionally equivalent detail is best suited for the project with respect to any architecture, engineering, and design requirements, including any local building code requirements. If this document is not reviewed and the product is not approved for use by a licensed design professional, the customer agrees that the detail may contain substantive flaws requiring correction, and hereby releases Tremco CPG Inc. from any and all liability related to the design and installation of the product. This detail is subject to change without notice. Contact Tremco to ensure you have the most recent version.

Direct Applied Architectural Finish System - DAFS Option 2 for Mass Wall Assemblies



Dryvit Technical Support: 800-556-7752

Detail: Concrete or Poured in Place Concrete - Inside Corner

Drawn by: HDE

Checked by: CB

Scale: 4" = 1'-0"

Revision #: 0

Revised by: NA


Date: 9/1/2026

www.tremcocpg.com

File Name:

DAFS2 C 1



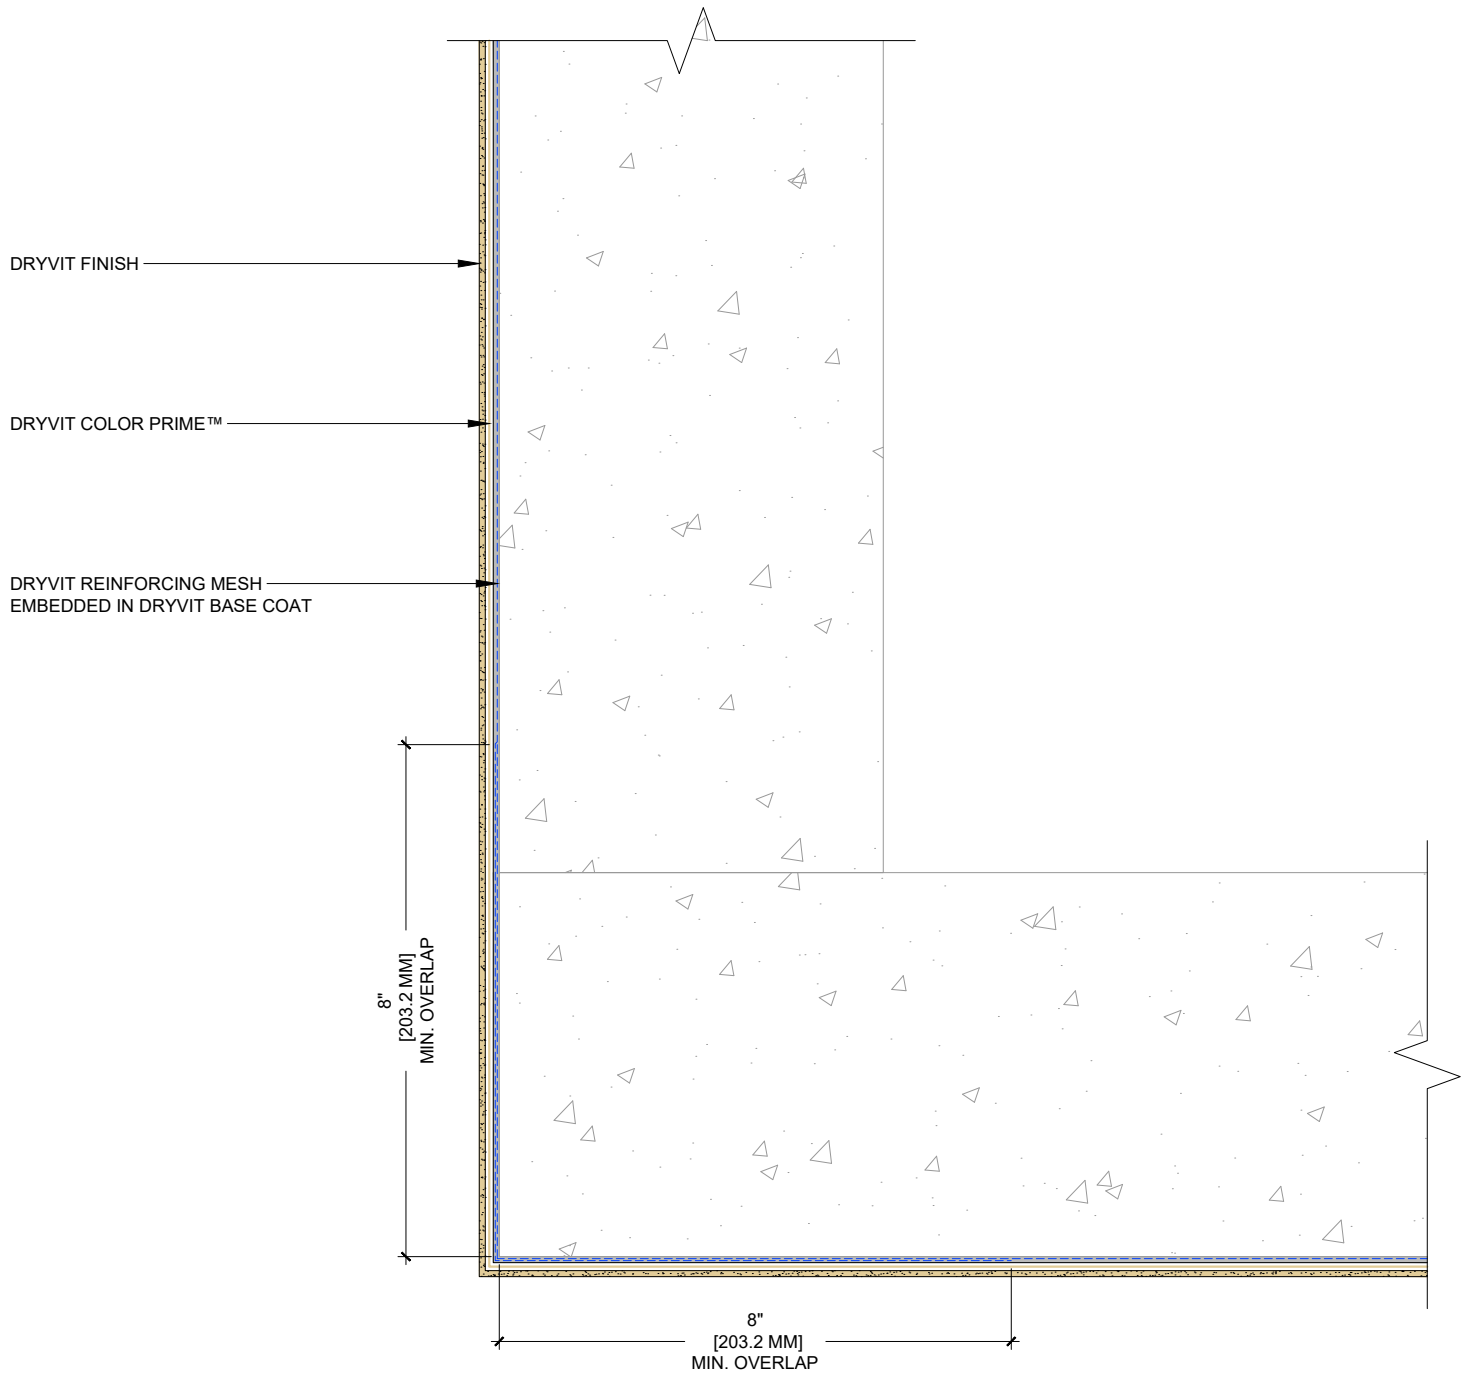

This detail is for general informational purposes, only. The project design professional determines, in its sole discretion, whether this detail or a functionally equivalent detail is best suited for the project with respect to any architecture, engineering, and design requirements, including any local building code requirements. If this document is not reviewed and the product is not approved for use by a licensed design professional, the customer agrees that the detail may contain substantive flaws requiring correction, and hereby releases Tremco CPG Inc. from any and all liability related to the design and installation of the product. This detail is subject to change without notice. Contact Tremco to ensure you have the most recent version.

Direct Applied Architectural Finish System - DAFS Option 2 for Mass Wall Assemblies



Dryvit Technical Support: 800-556-7752

Detail: Concrete or Poured in Place Concrete - Outside Corner

Drawn by: HDE

Checked by: CB

Scale: 4" = 1'-0"

Revision #: 0

Revised by: NA

Date: 9/1/2026


www.tremcocpg.com

File Name:

DAFS2 C 2






Construction Products Group

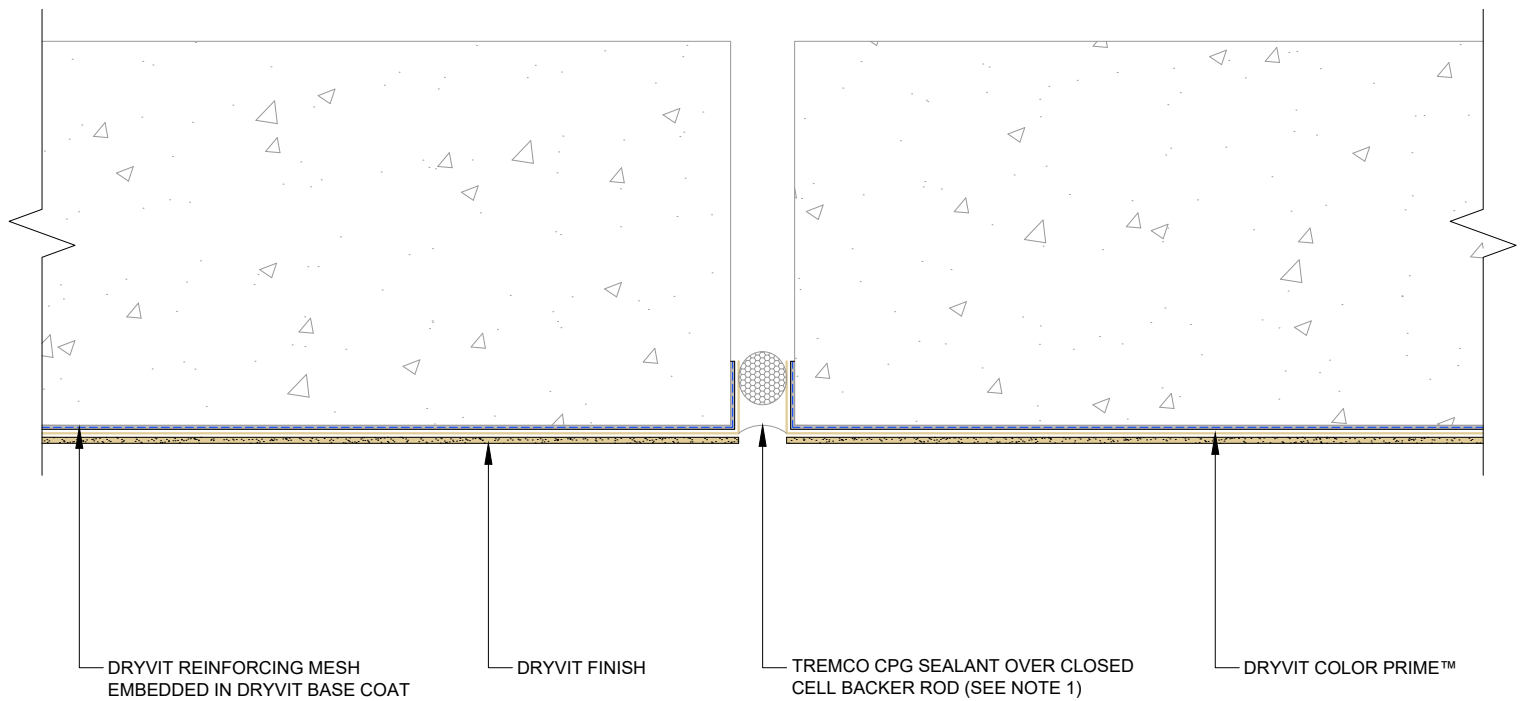

- NOTES
1. REFER TO DRYVIT DS153 FOR ADDITIONAL INFORMATION REGARDING SEALANTS WITH DRYVIT DIRECT APPLIED SYSTEMS.

This detail is for general informational purposes, only. The project design professional determines, in its sole discretion, whether this detail or a functionally equivalent detail is best suited for the project with respect to any architecture, engineering, and design requirements, including any local building code requirements. If this document is not reviewed and the product is not approved for use by a licensed design professional, the customer agrees that the detail may contain substantive flaws requiring correction, and hereby releases Tremco CPG Inc. from any and all liability related to the design and installation of the product. This detail is subject to change without notice. Contact Tremco to ensure you have the most recent version.

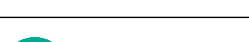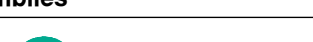Direct Applied Architectural Finish System - DAFS Option 2 for Mass Wall Assemblies					
 Dryvit Technical Support: 800-556-7752	Detail: Concrete or Poured in Place Concrete - Expansion Joint			File Name:	 Construction Products Group
	Drawn by: HDE	Checked by: CB	Scale: 4" = 1'-0"	DAFS2 C 3	
	Revision #: 0	Revised by: NA	Date: 9/1/2026		
	www.tremcocpg.com				

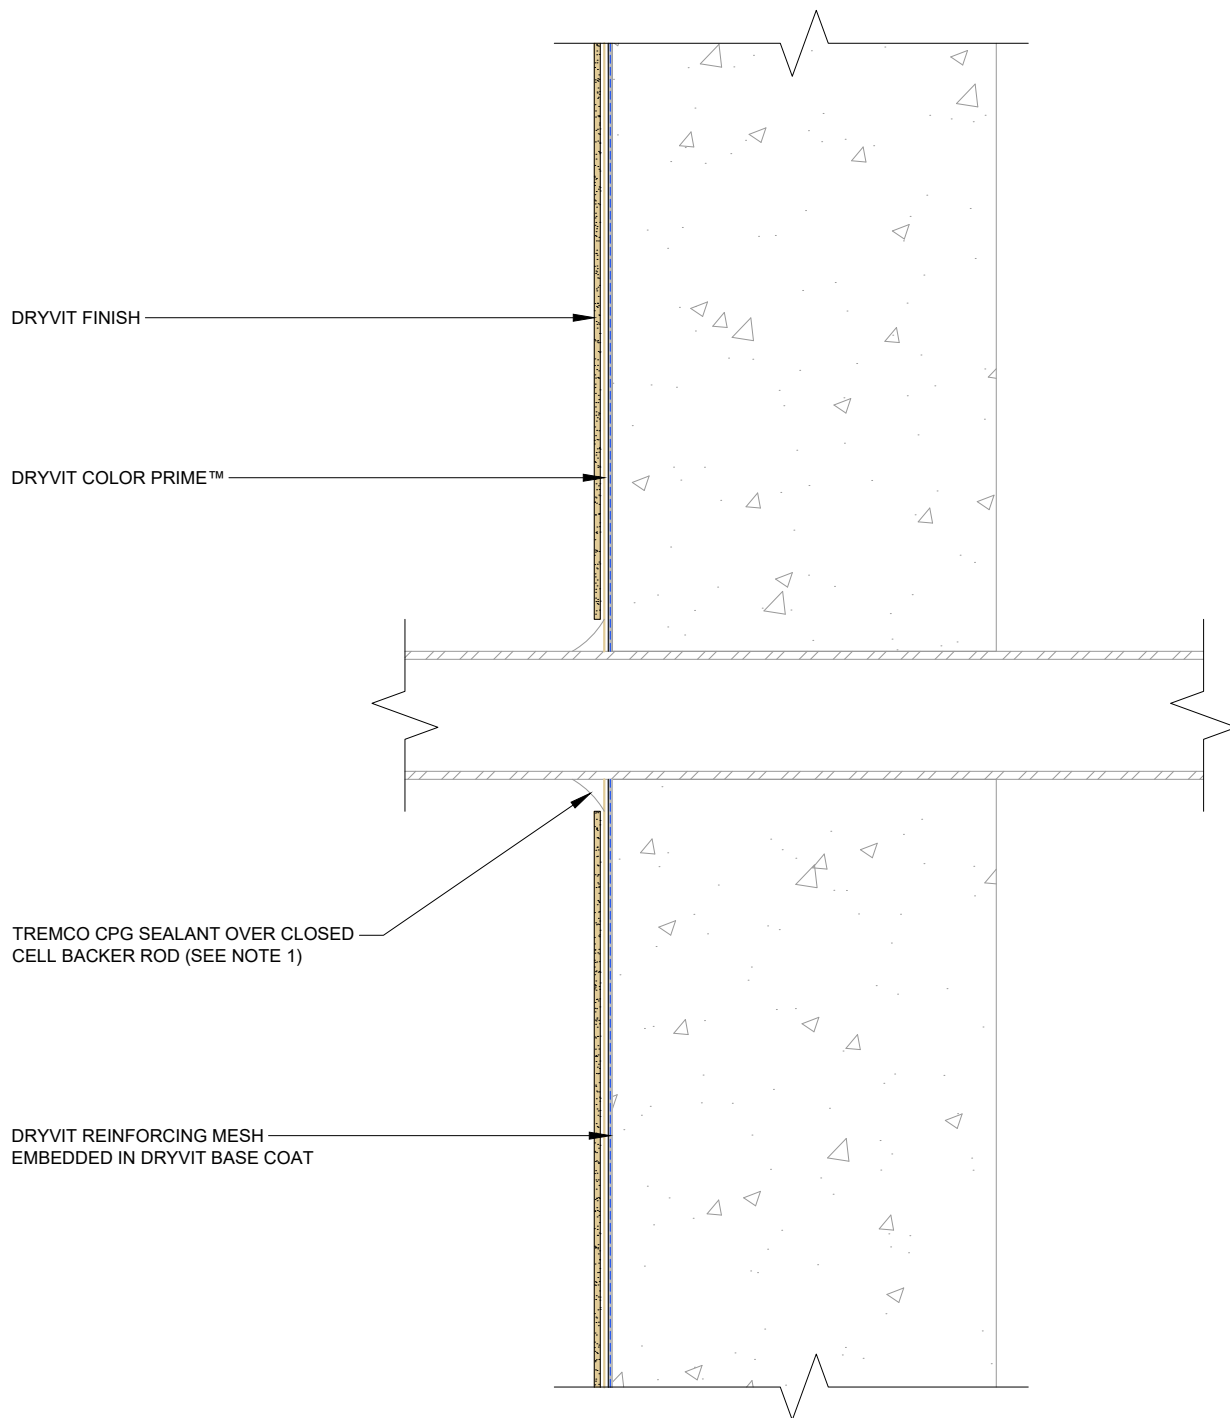

NOTES

1. REFER TO DRYVIT DS153 FOR ADDITIONAL INFORMATION REGARDING SEALANTS WITH DRYVIT DIRECT APPLIED SYSTEMS.

This detail is for general informational purposes, only. The project design professional determines, in its sole discretion, whether this detail or a functionally equivalent detail is best suited for the project with respect to any architecture, engineering, and design requirements, including any local building code requirements. If this document is not reviewed and the product is not approved for use by a licensed design professional, the customer agrees that the detail may contain substantive flaws requiring correction, and hereby releases Tremco CPG Inc. from any and all liability related to the design and installation of the product. This detail is subject to change without notice. Contact Tremco to ensure you have the most recent version.

Direct Applied Architectural Finish System - DAFS Option 2 for Mass Wall Assemblies



Dryvit Technical Support: 800-556-7752

Detail: Concrete or Poured in Place Concrete - Penetration

Drawn by: HDE

Checked by: CB

Scale: 4" = 1'-0"

Revision #: 0

Revised by: NA

Date: 9/1/2026


www.tremccpg.com

File Name:

DAFS2 C 4



Construction Products Group

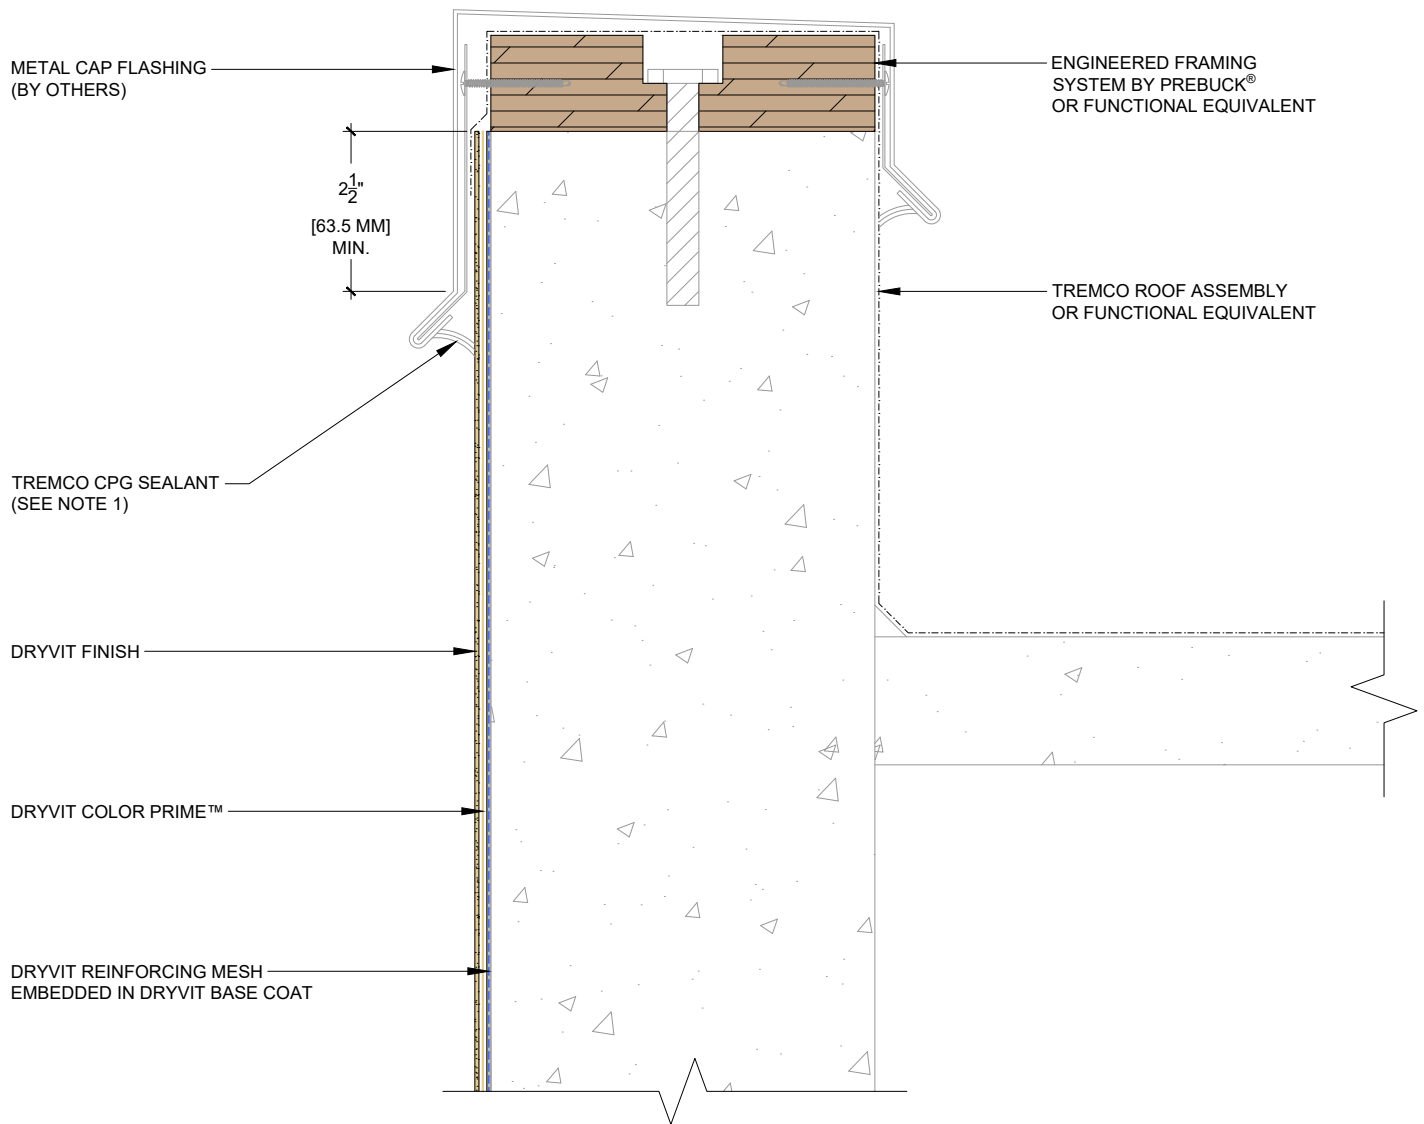

NOTES

1. REFER TO DRYVIT DS153 FOR ADDITIONAL INFORMATION REGARDING SEALANTS WITH DRYVIT DIRECT APPLIED SYSTEMS.

This detail is for general informational purposes, only. The project design professional determines, in its sole discretion, whether this detail or a functionally equivalent detail is best suited for the project with respect to any architecture, engineering, and design requirements, including any local building code requirements. If this document is not reviewed and the product is not approved for use by a licensed design professional, the customer agrees that the detail may contain substantive flaws requiring correction, and hereby releases Tremco CPG Inc. from any and all liability related to the design and installation of the product. This detail is subject to change without notice. Contact Tremco to ensure you have the most recent version.

Direct Applied Architectural Finish System - DAFS Option 2 for Mass Wall Assemblies



Dryvit Technical Support: 800-556-7752

Detail: Concrete or Poured in Place Concrete - Parapet

Drawn by: HDE

Checked by: CB

Scale: 3" = 1'-0"

Revision #: 0

Revised by: NA

Date: 9/1/2026


www.tremcocpg.com

File Name:

DAFS2 C 5



Construction Products Group

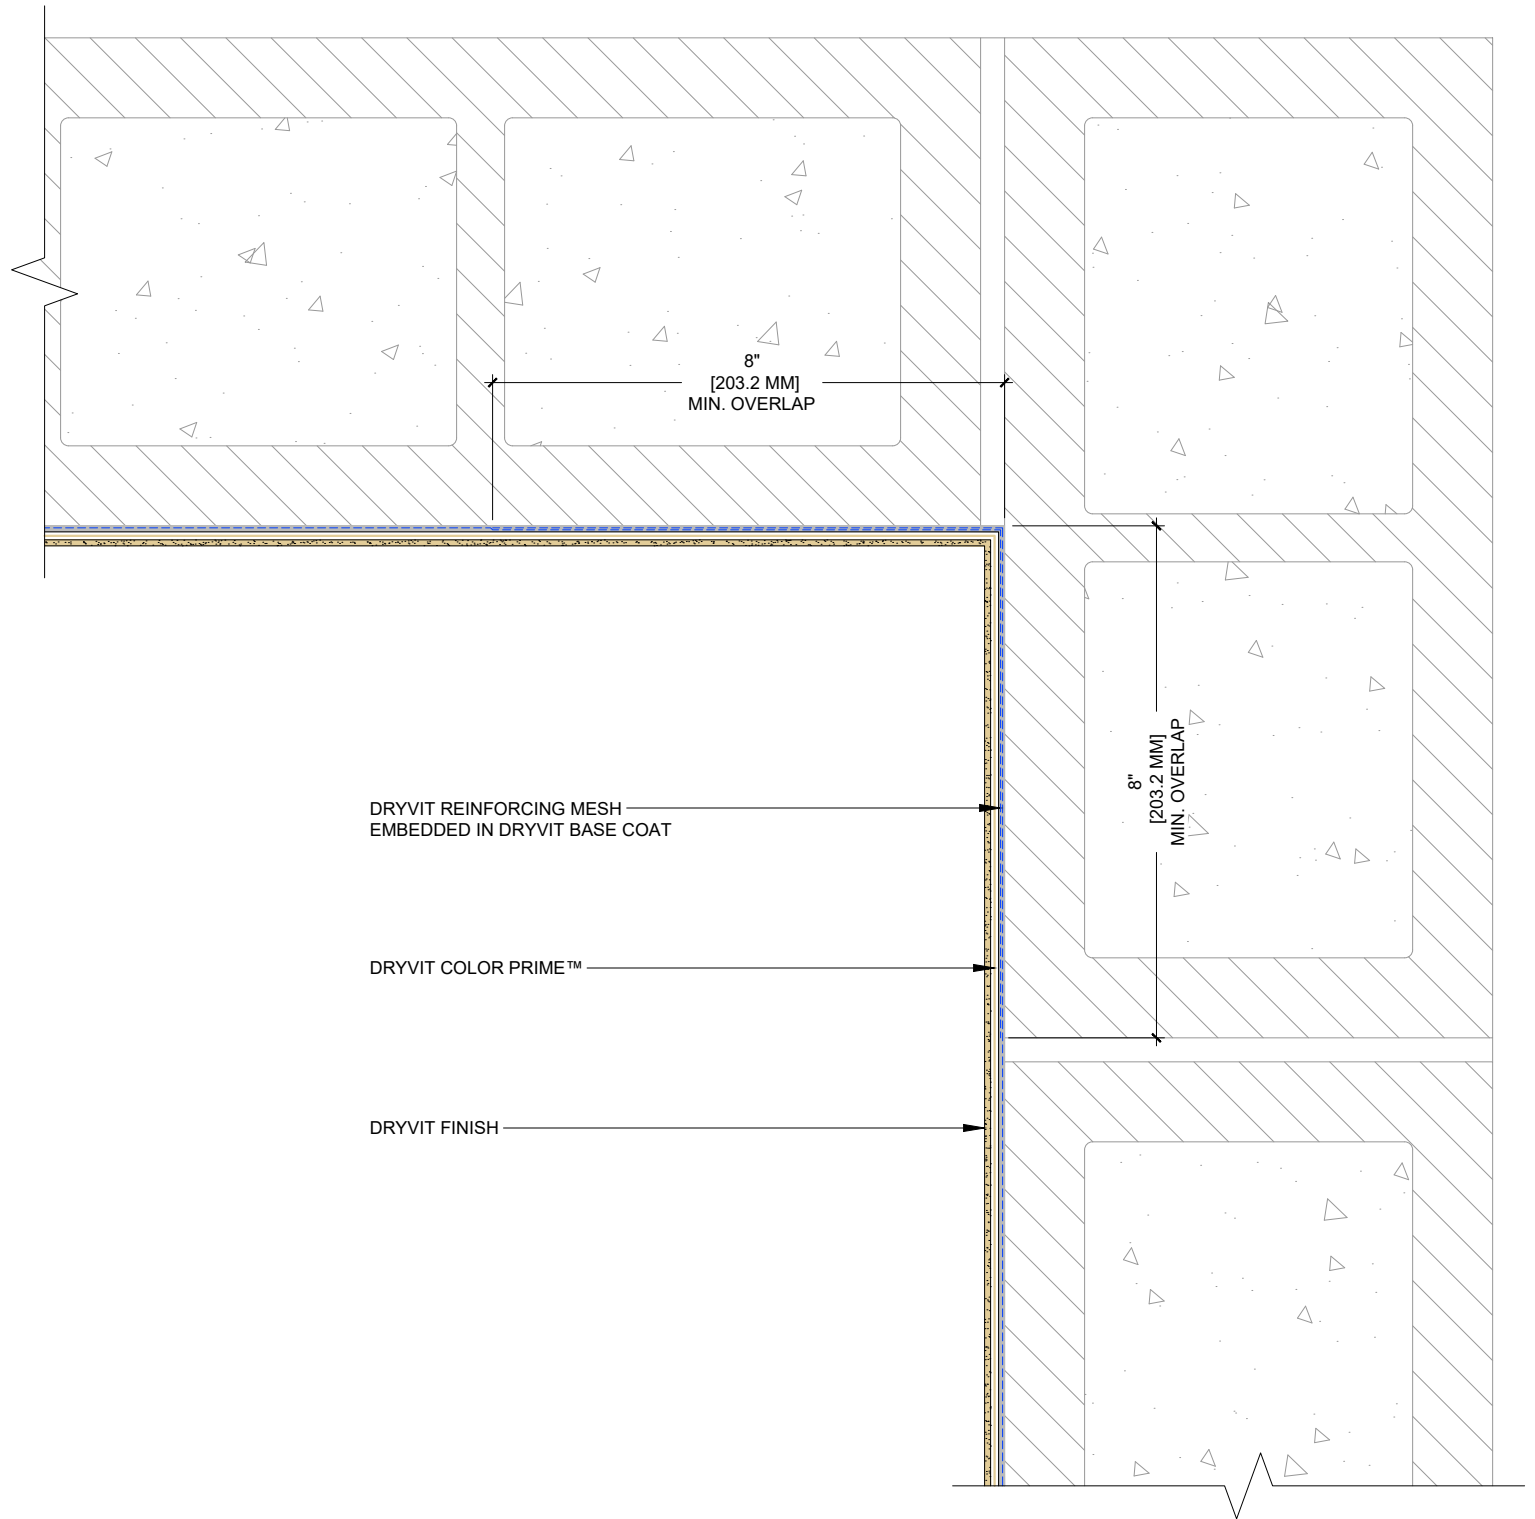

This detail is for general informational purposes, only. The project design professional determines, in its sole discretion, whether this detail or a functionally equivalent detail is best suited for the project with respect to any architecture, engineering, and design requirements, including any local building code requirements. If this document is not reviewed and the product is not approved for use by a licensed design professional, the customer agrees that the detail may contain substantive flaws requiring correction, and hereby releases Tremco CPG Inc. from any and all liability related to the design and installation of the product. This detail is subject to change without notice. Contact Tremco to ensure you have the most recent version.

Direct Applied Architectural Finish System - DAFS Option 2 for Mass Wall Assemblies



Dryvit Technical Support: 800-556-7752

Detail: Concrete Masonry Unit - Inside Corner

Drawn by: HDE

Checked by: CB

Scale: 4" = 1'-0"

Revision #: 0

Revised by: NA

Date: 9/1/2026


www.tremcocpg.com

File Name:

DAFS2 CMU 1




Construction Products Group

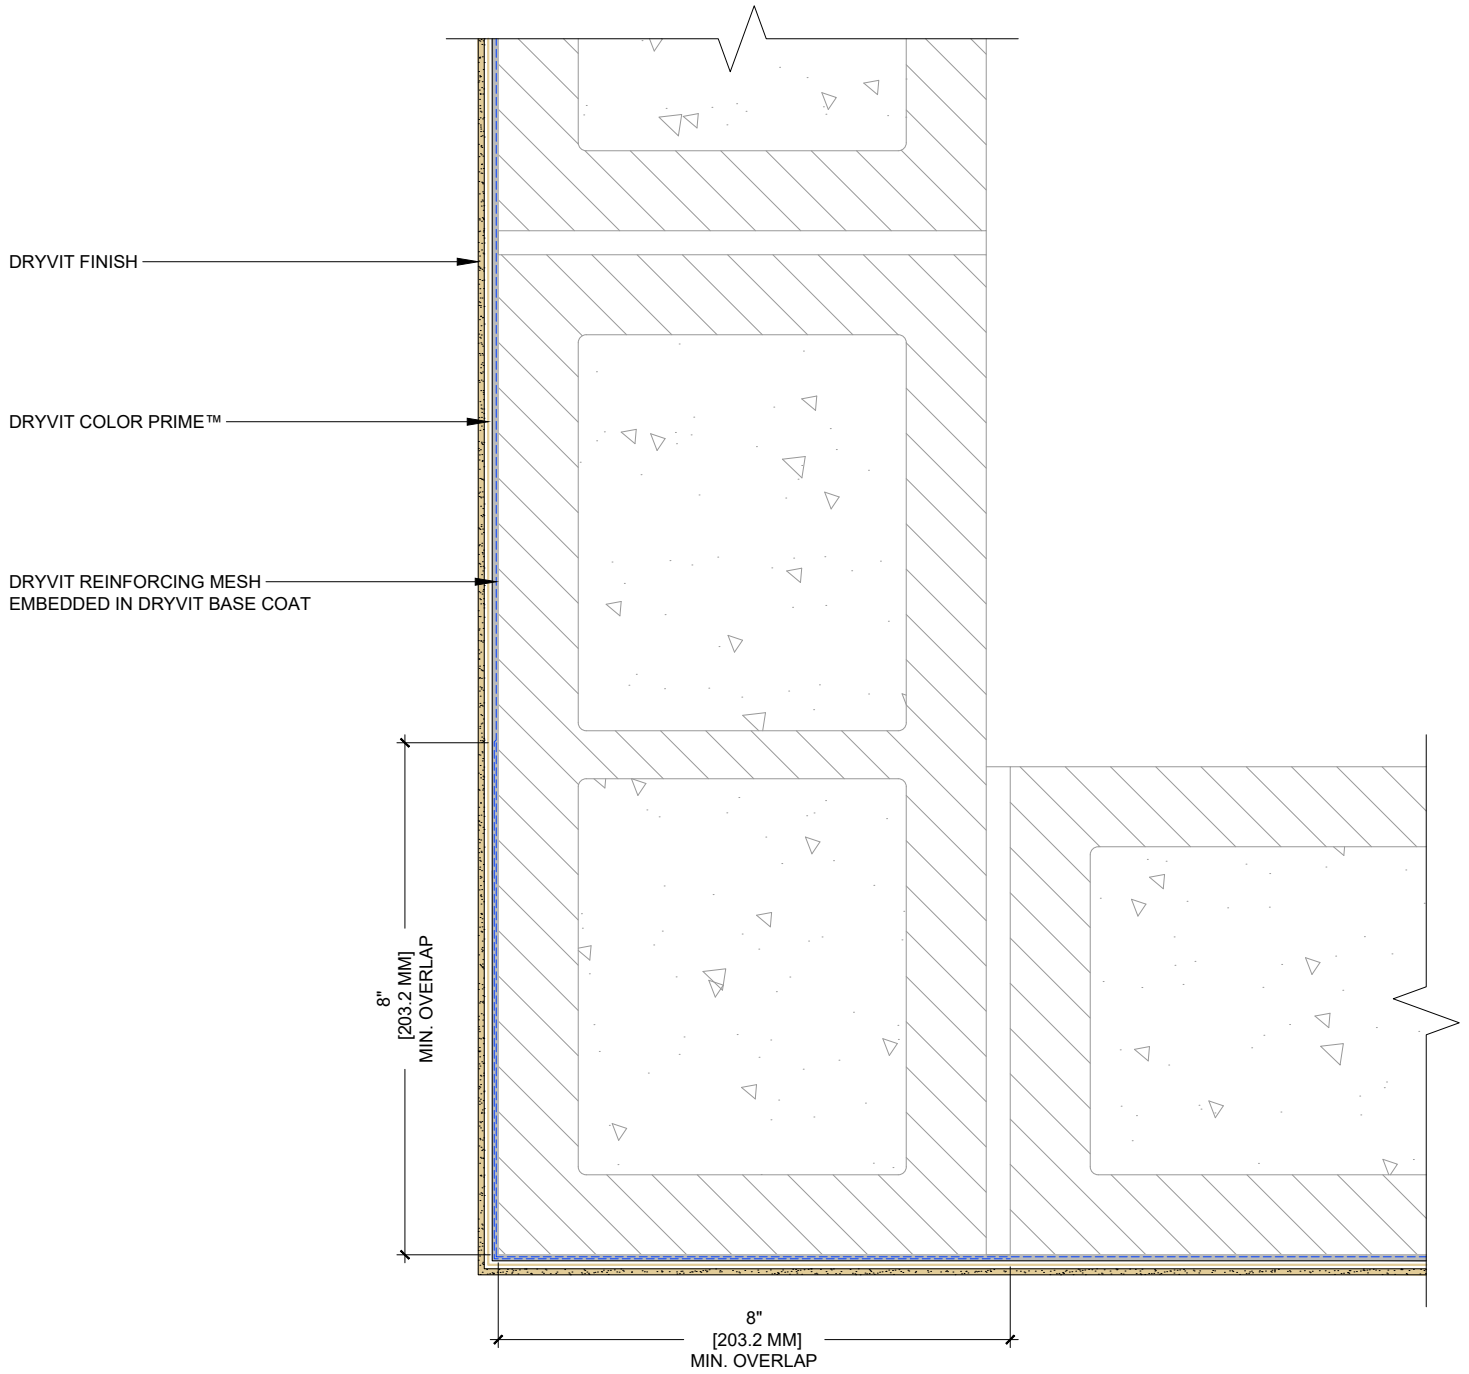

This detail is for general informational purposes, only. The project design professional determines, in its sole discretion, whether this detail or a functionally equivalent detail is best suited for the project with respect to any architecture, engineering, and design requirements, including any local building code requirements. If this document is not reviewed and the product is not approved for use by a licensed design professional, the customer agrees that the detail may contain substantive flaws requiring correction, and hereby releases Tremco CPG Inc. from any and all liability related to the design and installation of the product. This detail is subject to change without notice. Contact Tremco to ensure you have the most recent version.

Direct Applied Architectural Finish System - DAFS Option 2 for Mass Wall Assemblies

 Dryvit Technical Support: 800-556-7752	Detail: Concrete Masonry Unit - Outside Corner			File Name:
	Drawn by: HDE	Checked by: CB	Scale: 4" = 1'-0"	DAFS2 CMU 2
	Revision #: 0	Revised by: NA	Date: 9/1/2026	
	www.tremcocpg.com			
				 Construction Products Group

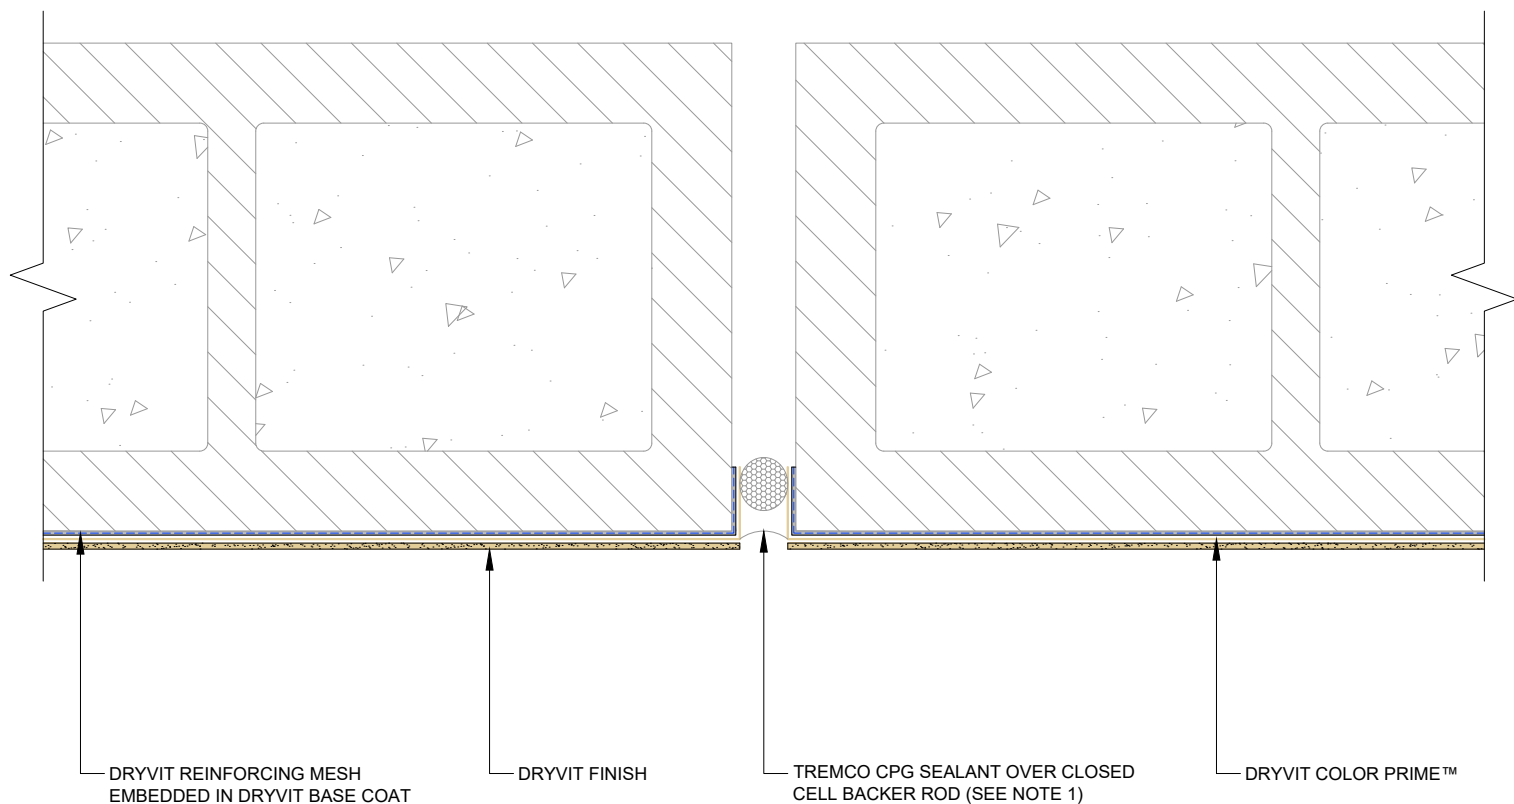

NOTES

1. REFER TO DRYVIT DS153 FOR ADDITIONAL INFORMATION REGARDING SEALANTS WITH DRYVIT DIRECT APPLIED SYSTEMS.

This detail is for general informational purposes, only. The project design professional determines, in its sole discretion, whether this detail or a functionally equivalent detail is best suited for the project with respect to any architecture, engineering, and design requirements, including any local building code requirements. If this document is not reviewed and the product is not approved for use by a licensed design professional, the customer agrees that the detail may contain substantive flaws requiring correction, and hereby releases Tremco CPG Inc. from any and all liability related to the design and installation of the product. This detail is subject to change without notice. Contact Tremco to ensure you have the most recent version.

Direct Applied Architectural Finish System - DAFS Option 2 for Mass Wall Assemblies



Dryvit Technical Support: 800-556-7752

Detail: Concrete Masonry Unit - Expansion Joint

Drawn by: HDE

Checked by: CB

Scale: 4" = 1'-0"

Revision #: 0

Revised by: NA

Date: 9/1/2026


www.tremcocpg.com

File Name:

DAFS2 CMU 3



Construction Products Group

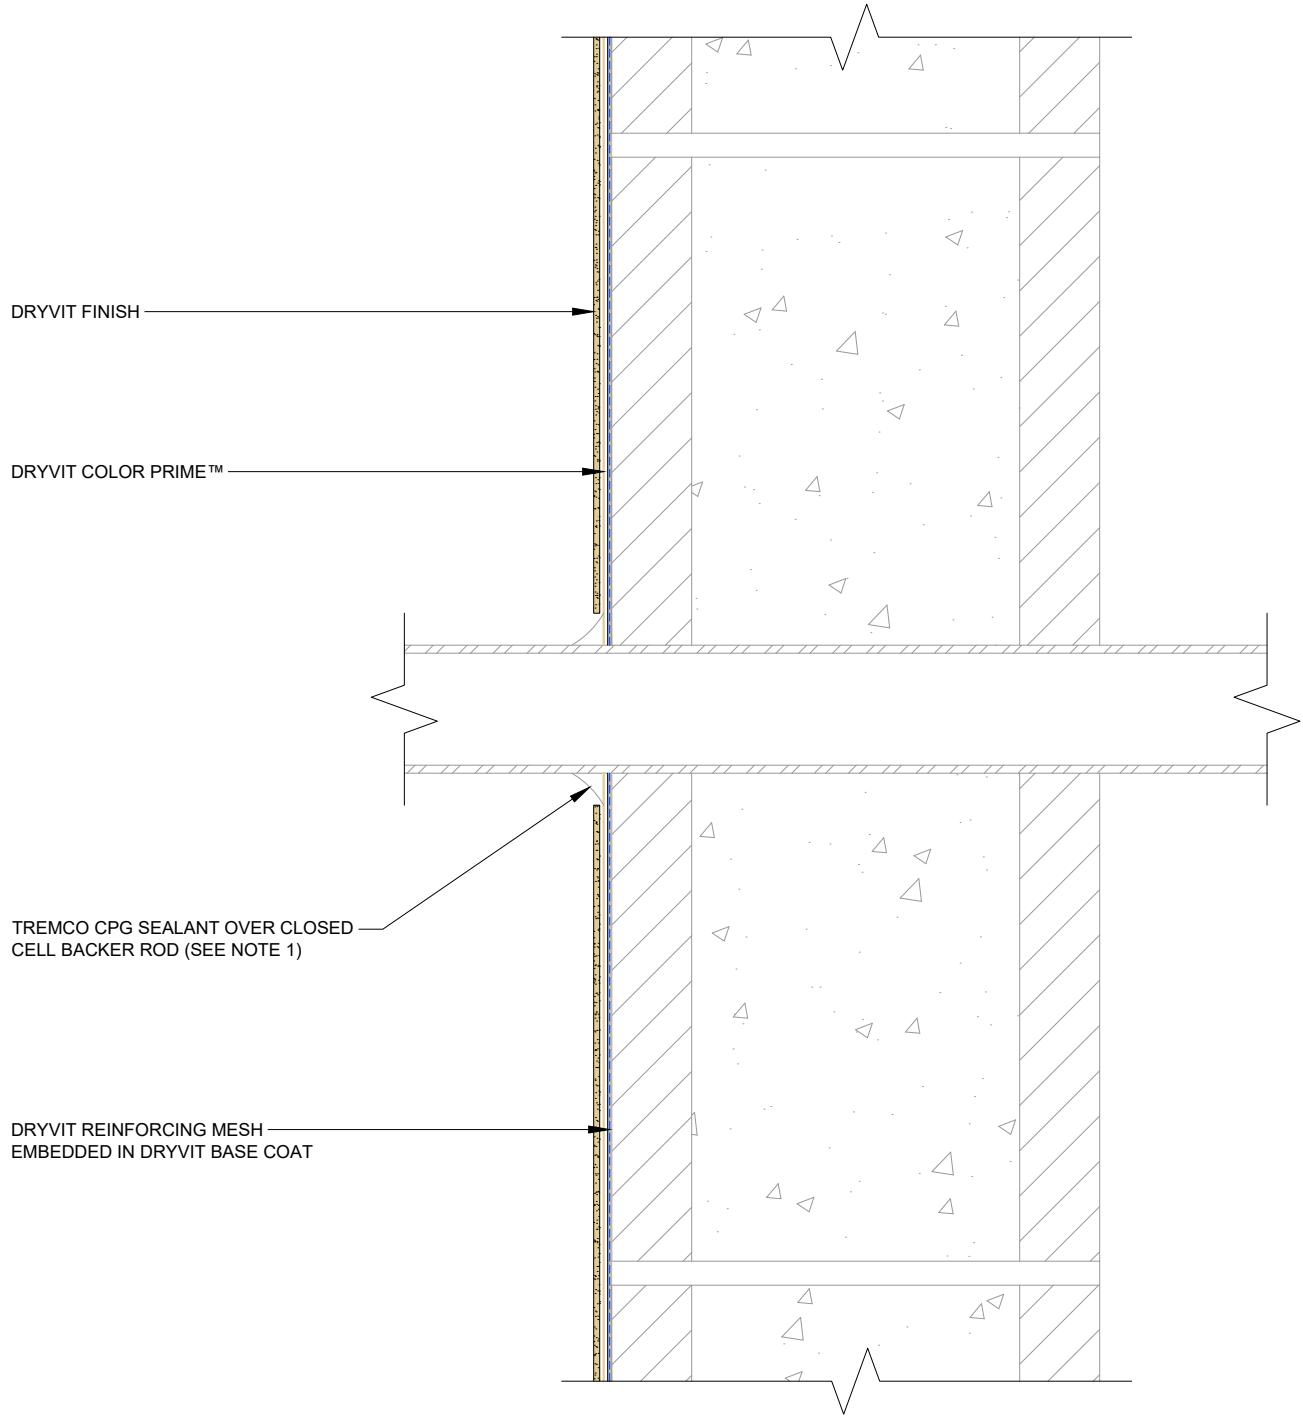

NOTES

1. REFER TO DRYVIT DS153 FOR ADDITIONAL INFORMATION REGARDING SEALANTS WITH DRYVIT DIRECT APPLIED SYSTEMS.

This detail is for general informational purposes, only. The project design professional determines, in its sole discretion, whether this detail or a functionally equivalent detail is best suited for the project with respect to any architecture, engineering, and design requirements, including any local building code requirements. If this document is not reviewed and the product is not approved for use by a licensed design professional, the customer agrees that the detail may contain substantive flaws requiring correction, and hereby releases Tremco CPG Inc. from any and all liability related to the design and installation of the product. This detail is subject to change without notice. Contact Tremco to ensure you have the most recent version.

Direct Applied Architectural Finish System - DAFS Option 2 for Mass Wall Assemblies



Dryvit Technical Support: 800-556-7752

Detail: Concrete Masonry Unit - Penetration

Drawn by: HDE

Checked by: CB

Scale: 4" = 1'-0"

Revision #: 0

Revised by: NA

Date: 9/1/2026


www.tremcocpg.com

File Name:

DAFS2 CMU 4



Construction Products Group

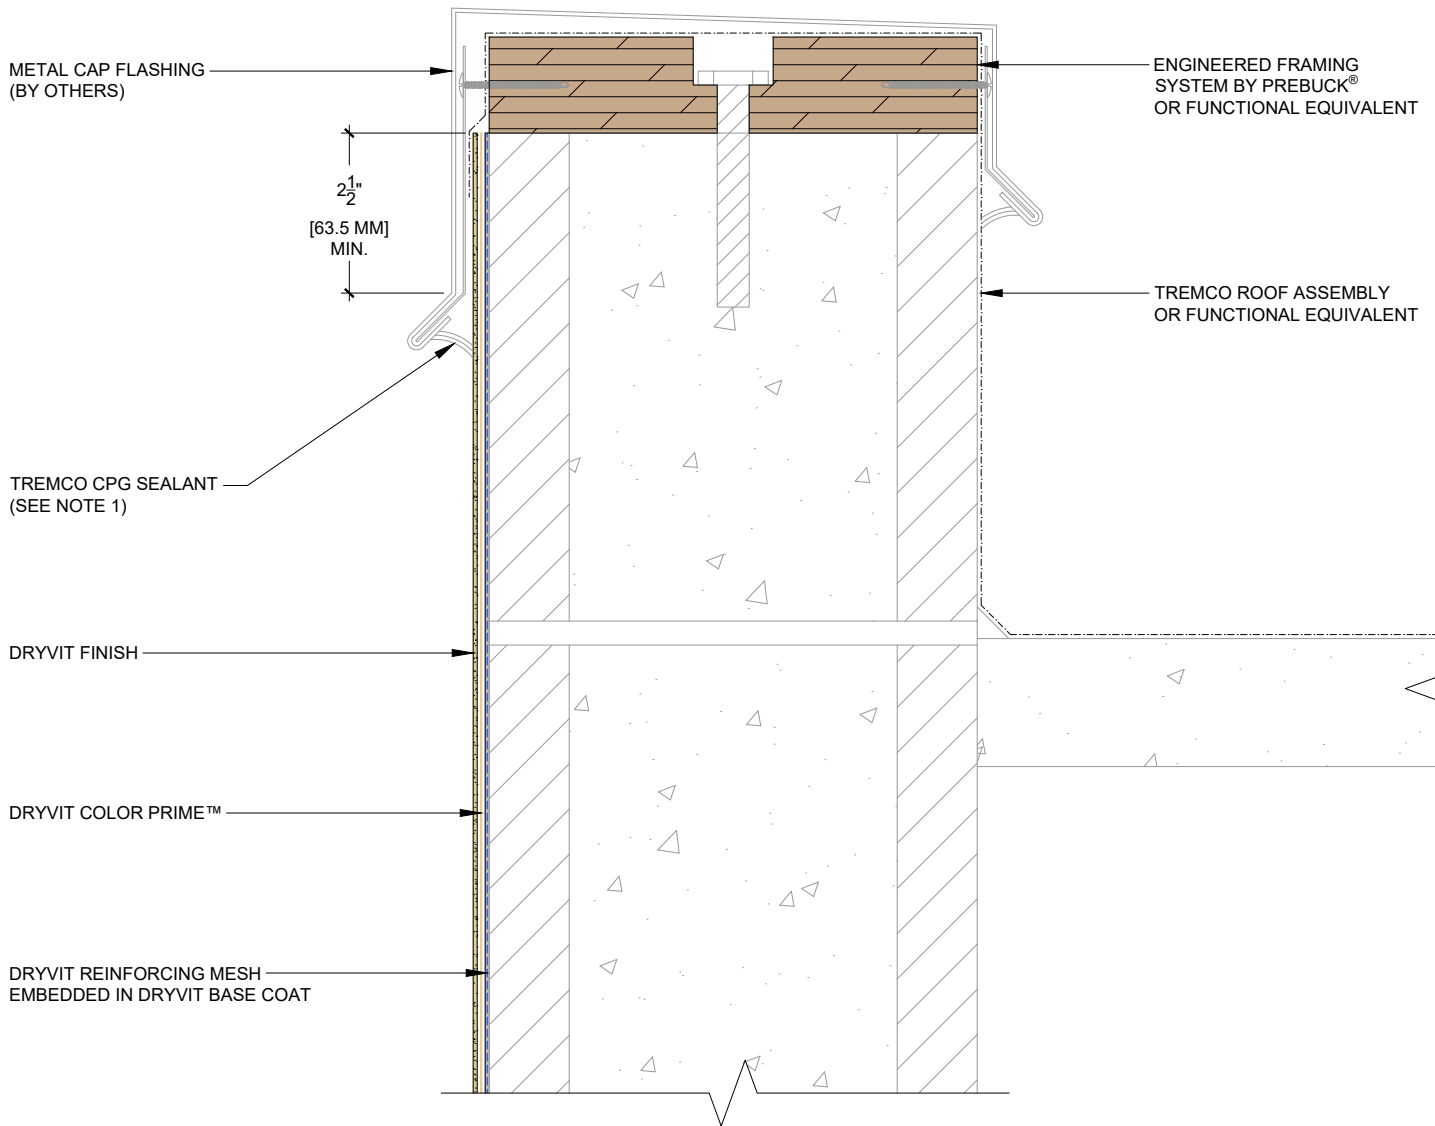

NOTES

1. REFER TO DRYVIT DS153 FOR ADDITIONAL INFORMATION REGARDING SEALANTS WITH DRYVIT DIRECT APPLIED SYSTEMS.

This detail is for general informational purposes, only. The project design professional determines, in its sole discretion, whether this detail or a functionally equivalent detail is best suited for the project with respect to any architecture, engineering, and design requirements, including any local building code requirements. If this document is not reviewed and the product is not approved for use by a licensed design professional, the customer agrees that the detail may contain substantive flaws requiring correction, and hereby releases Tremco CPG Inc. from any and all liability related to the design and installation of the product. This detail is subject to change without notice. Contact Tremco to ensure you have the most recent version.

Direct Applied Architectural Finish System - DAFS Option 2 for Mass Wall Assemblies



Dryvit Technical Support: 800-556-7752

Detail: Concrete Masonry Unit - Parapet

Drawn by: HDE

Checked by: CB

Scale: 3" = 1'-0"

Revision #: 0

Revised by: NA

Date: 9/1/2026

www.tremcocpg.com

File Name:

DAFS2 CMU 5



Construction Products Group