


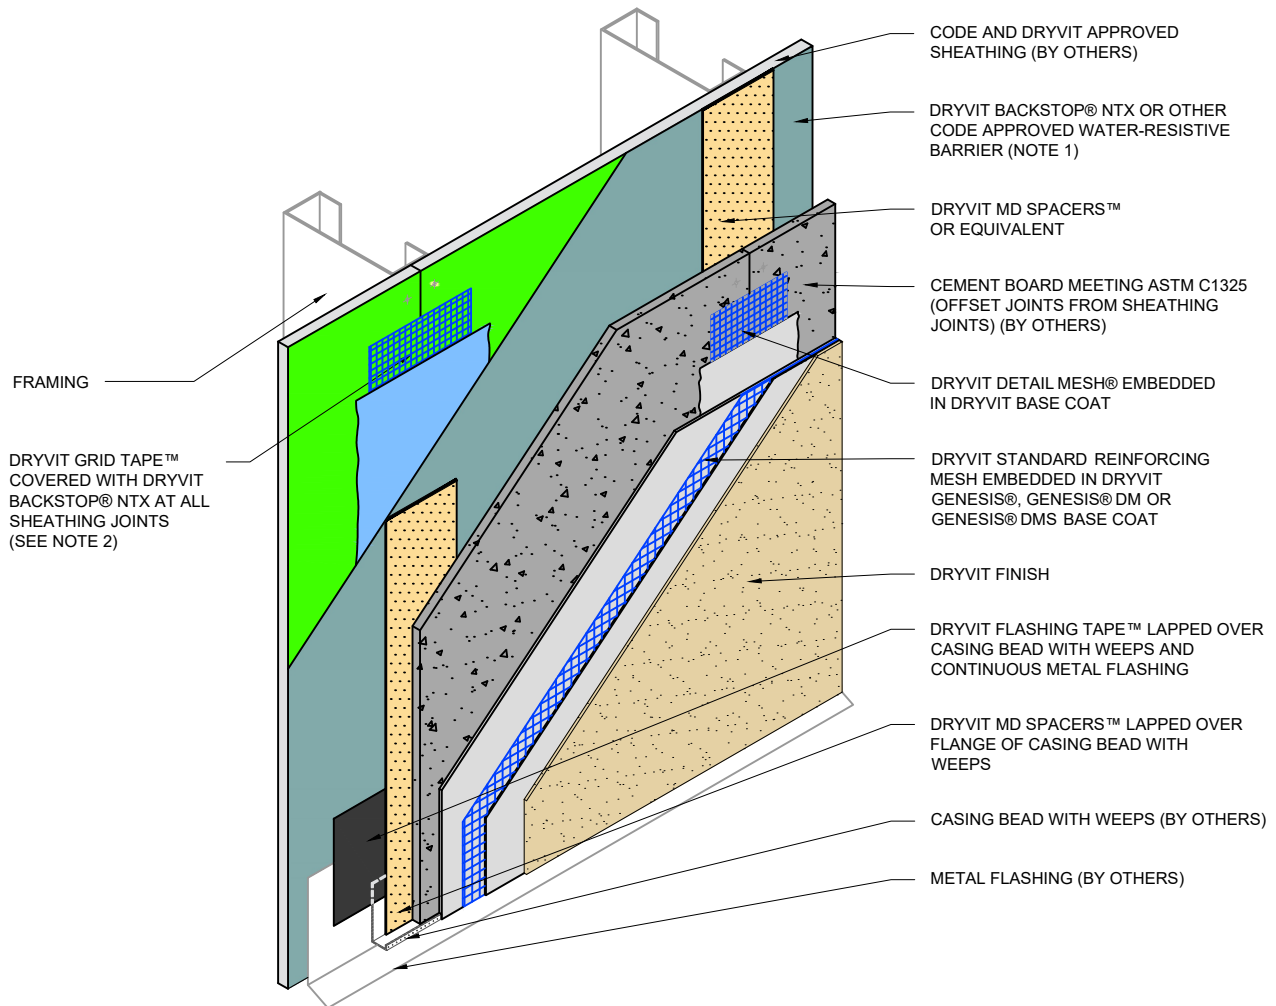

- NOTE:
1. SHEET TYPE WATER-RESISTIVE MEMBRANES SHALL BE INSTALLED IN A WEATHER BOARD FASHION.
 2. DRYVIT GRID TAPE NOT REQUIRED WHEN SHEET TYPE WATER- RESISTIVE BARRIERS ARE SPECIFIED
 3. DRYVIT AQUAFLASH® SYSTEM OR APPROVED FLASHING MAY BE USED WHEN DRYVIT BACKSTOP® NTX IS USED AS THE WATER-RESISTIVE BARRIER

Direct Applied Architectural Finish System - DAFS Option 2 for Cement Board MD™



Dryvit Technical Support: 800-556-7752

Detail: Vent Penetration

Drawn by: KAB

Checked by: CW

Scale: NTS

Revision #: 2

Revised by: HDE

Date: 8/18/2026

www.tremcocpg.com

File Name:

DAFS2 CBMD 1



Construction Products Group