

**Metalite™ SSR
Installation Details**

Table of Contents

Detail

Basic Eave	MSSR 1
Basic Gutter	MSSR 2
Fixed Ridge	MSSR 3
Floating Ridge	MSSR 4
Basic Gable	MSSR 5
Rake to Wall	MSSR 6
Basic Fixed Valley	MSSR 7
Basic Floating Valley	MSSR 8
Basic Headwall	MSSR 9
Transverse Joints	MSSR 10


NOTE:
DRYVIT MAKES NO REPRESENTATION REGARDING CONFORMITY OF ITS SUGGESTIONS TO MODEL BUILDING CODES, ENGINEERING CRITERIA, SPECIFIC APPLICATIONS, OR PROJECT LOCATIONS. ALL COMPONENTS INDICATED IN ILLUSTRATIONS, AS WELL AS OTHERS THAT MAY BE REQUIRED FOR THE INTEGRITY OF THE SYSTEM SHALL BE DESIGNED, DETAILED, AND ENGINEERED BY REPRESENTATIVES OF THE ARCHITECT, OWNER, OR CONTRACTOR TO BE IN CONFORMANCE WITH MODEL CODES, ARCHITECTURAL, AND ENGINEERING REQUIREMENTS PERTAINING TO SPECIFIC BUILDING PROJECTS.

DRYVIT MAKES NO WARRANTY, EXPRESSED OR IMPLIED, AS TO THE ARCHITECTURAL DESIGN, ENGINEERING, OR WORKMANSHIP OF PROJECTS UTILIZING DRYVIT SYSTEMS OR PRODUCTS.

THE LIABILITIES OF DRYVIT SHALL BE AS STATED IN THE DRYVIT STANDARD WARRANTY. CONTACT DRYVIT FOR A FULL AND COMPLETE COPY OF THE WARRANTY.

This detail is for general informational purposes only. The project design professional determines, in its sole discretion, whether this detail or a functionally equivalent detail is best suited for the project with respect to any architecture, engineering, and design requirements, including any local building code requirements. If this document is not reviewed and the product is not approved for use by a licensed design professional, the customer agrees that the detail may contain substantive flaws requiring correction, and hereby releases Tremco CPG Inc. from any and all liability related to the design and installation of the product. This detail is subject to change without notice. Contact Tremco to ensure you have the most recent version.

System® Name				
 Dryvit Technical Support: 800-556-7752	Detail: Table of Contents			File Name:
	Drawn by: HDE	Checked by: DV	Scale: NTS	TOC
	Revision #: 0	Revised by: NA	Date: 8/18/2026	
	www.tremcocpg.com			

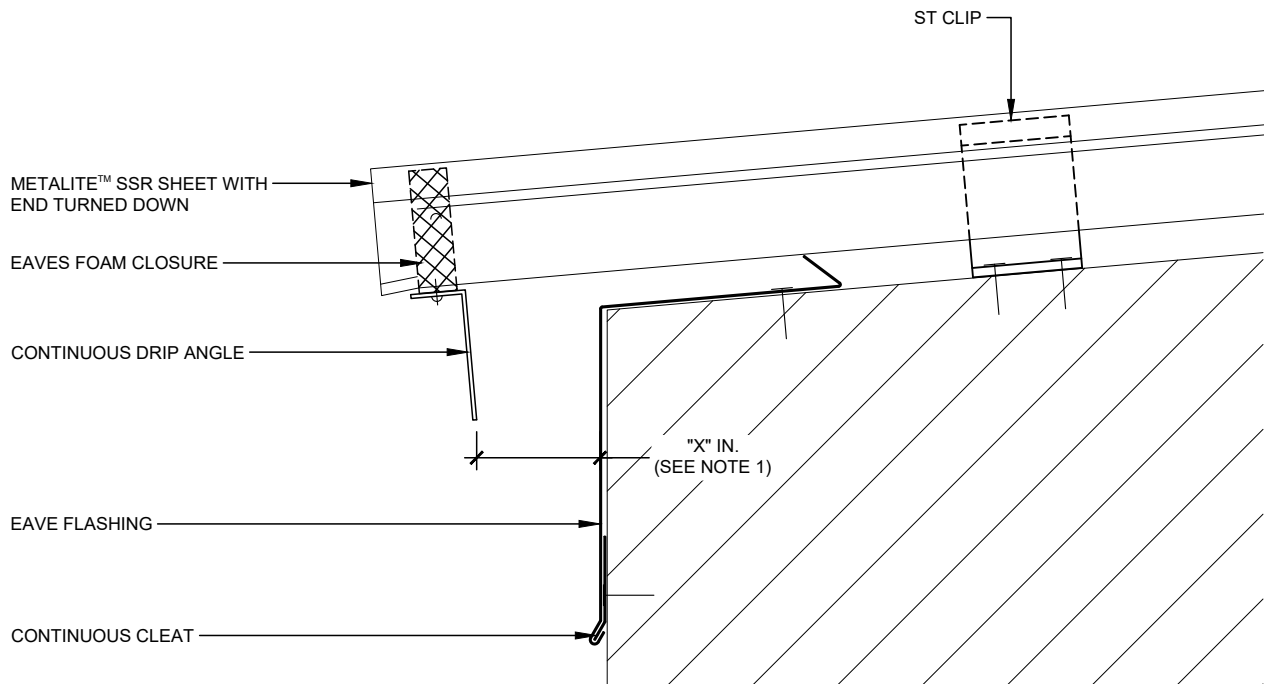

- NOTES:
 1. "X" IN = CLEARANCE FOR THERMAL MOVEMENT.

This detail is for general informational purposes only. The project design professional determines, in its sole discretion, whether this detail or a functionally equivalent detail is best suited for the project with respect to any architecture, engineering, and design requirements, including any local building code requirements. If this document is not reviewed and the product is not approved for use by a licensed design professional, the customer agrees that the detail may contain substantive flaws requiring correction, and hereby releases Tremco CPG Inc. from any and all liability related to the design and installation of the product. This detail is subject to change without notice. Contact Tremco to ensure you have the most recent version.

Metalite™ SSR

Detail: Basic Eave

File Name:

Drawn by: HDE

Checked by: DV

Scale: NTS

MSSR 1

Revision #: 0

Revised by: NA


Date: 8/18/2026



Dryvit Technical Support: 800-556-7752

www.tremcocpg.com



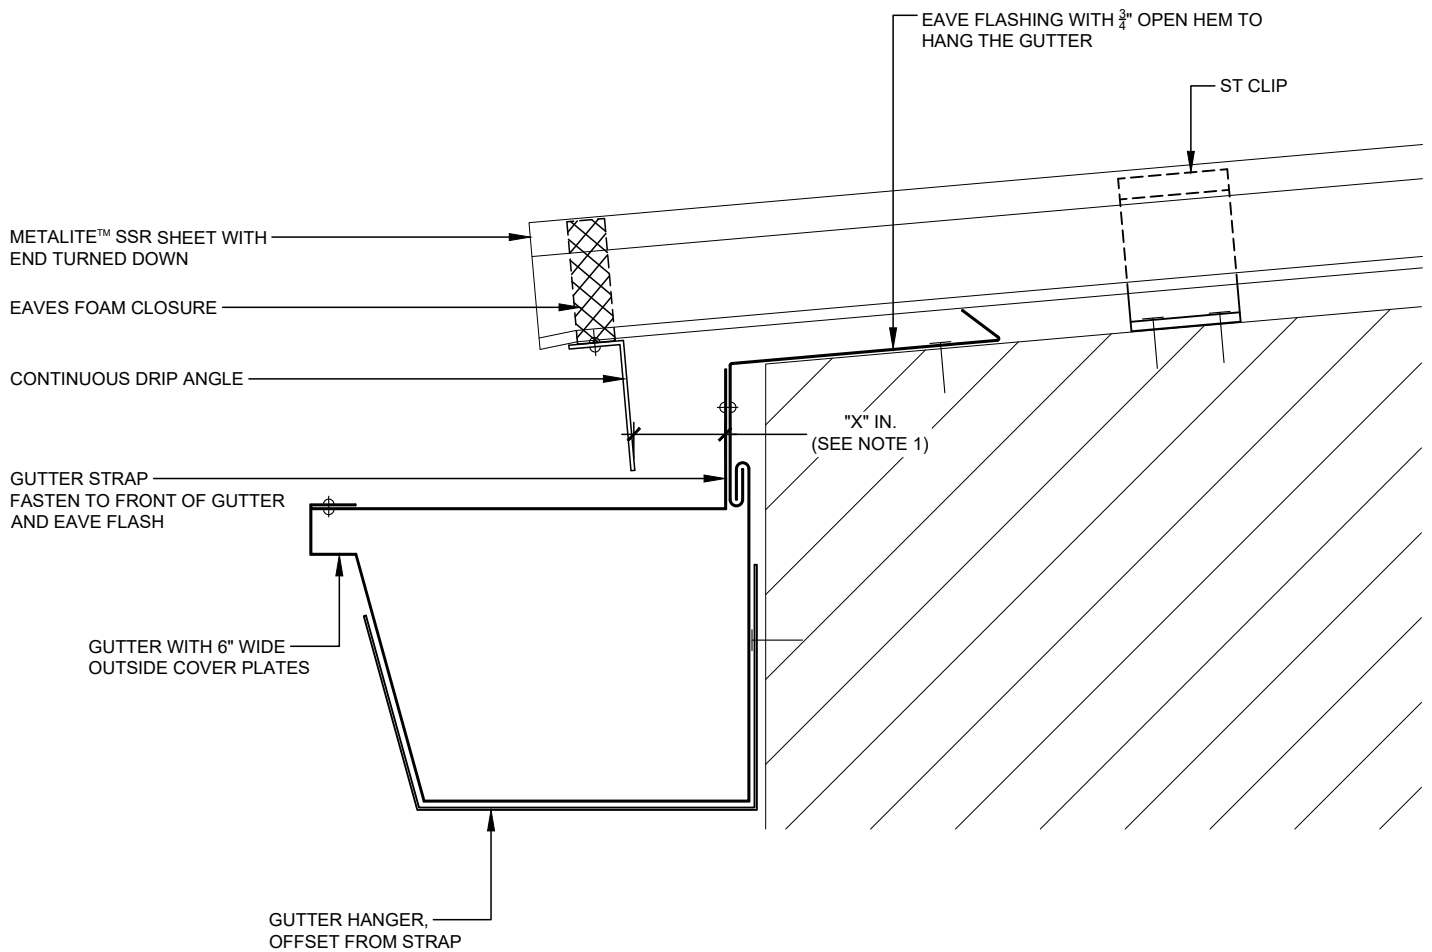

- NOTES:
 1. "X" IN = CLEARANCE FOR THERMAL MOVEMENT.

This detail is for general informational purposes only. The project design professional determines, in its sole discretion, whether this detail or a functionally equivalent detail is best suited for the project with respect to any architecture, engineering, and design requirements, including any local building code requirements. If this document is not reviewed and the product is not approved for use by a licensed design professional, the customer agrees that the detail may contain substantive flaws requiring correction, and hereby releases Tremco CPG Inc. from any and all liability related to the design and installation of the product. This detail is subject to change without notice. Contact Tremco to ensure you have the most recent version.

Metalite™ SSR

Detail: Basic Gutter

Drawn by: HDE

Checked by: DV

Scale: NTS

Revision #: 0

Revised by: NA

Date: 8/18/2026

File Name:

MSSR 2




Dryvit Technical Support: 800-556-7752

www.tremcocpg.com



Construction Products Group

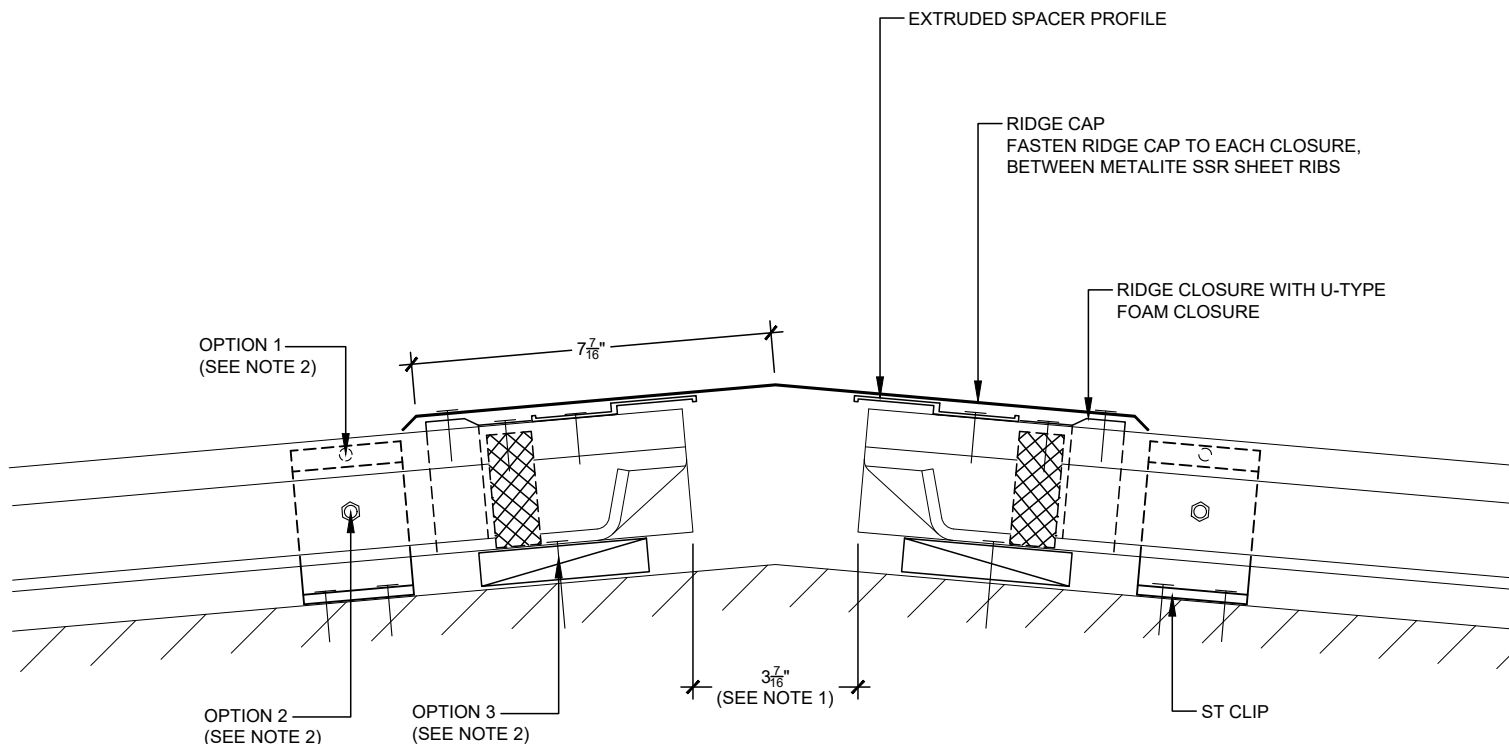

NOTES:

1. 3" CLEARANCE IS REQUIRED BETWEEN METALITE™ SSR SHEETS FOR FOLDING TOOL.
2. FIX POINT CAN BE ACHIEVED USING 3 DIFFERENT METHODS DEPENDING ON LOADING:
 - OPTION 1: RIVET THROUGH SMALL ROLL INTO ST CLIP
 - OPTION 2: ST CLIP WITH THROUGH BOLT
 - OPTION 3: FASTENING THROUGH METALITE™ SSR SHEET BEHIND CLOSURE WITH 1" SHIM BETWEEN

This detail is for general informational purposes only. The project design professional determines, in its sole discretion, whether this detail or a functionally equivalent detail is best suited for the project with respect to any architecture, engineering, and design requirements, including any local building code requirements. If this document is not reviewed and the product is not approved for use by a licensed design professional, the customer agrees that the detail may contain substantive flaws requiring correction, and hereby releases Tremco CPG Inc. from any and all liability related to the design and installation of the product. This detail is subject to change without notice. Contact Tremco to ensure you have the most recent version.

Metalite™ SSR



Dryvit Technical Support: 800-556-7752

Detail: Fixed Ridge

Drawn by: HDE

Checked by: DV

Scale: NTS

Revision #: 0

Revised by: NA

Date: 8/18/2026



www.tremcocpg.com

File Name:

MSSR 3



Construction Products Group

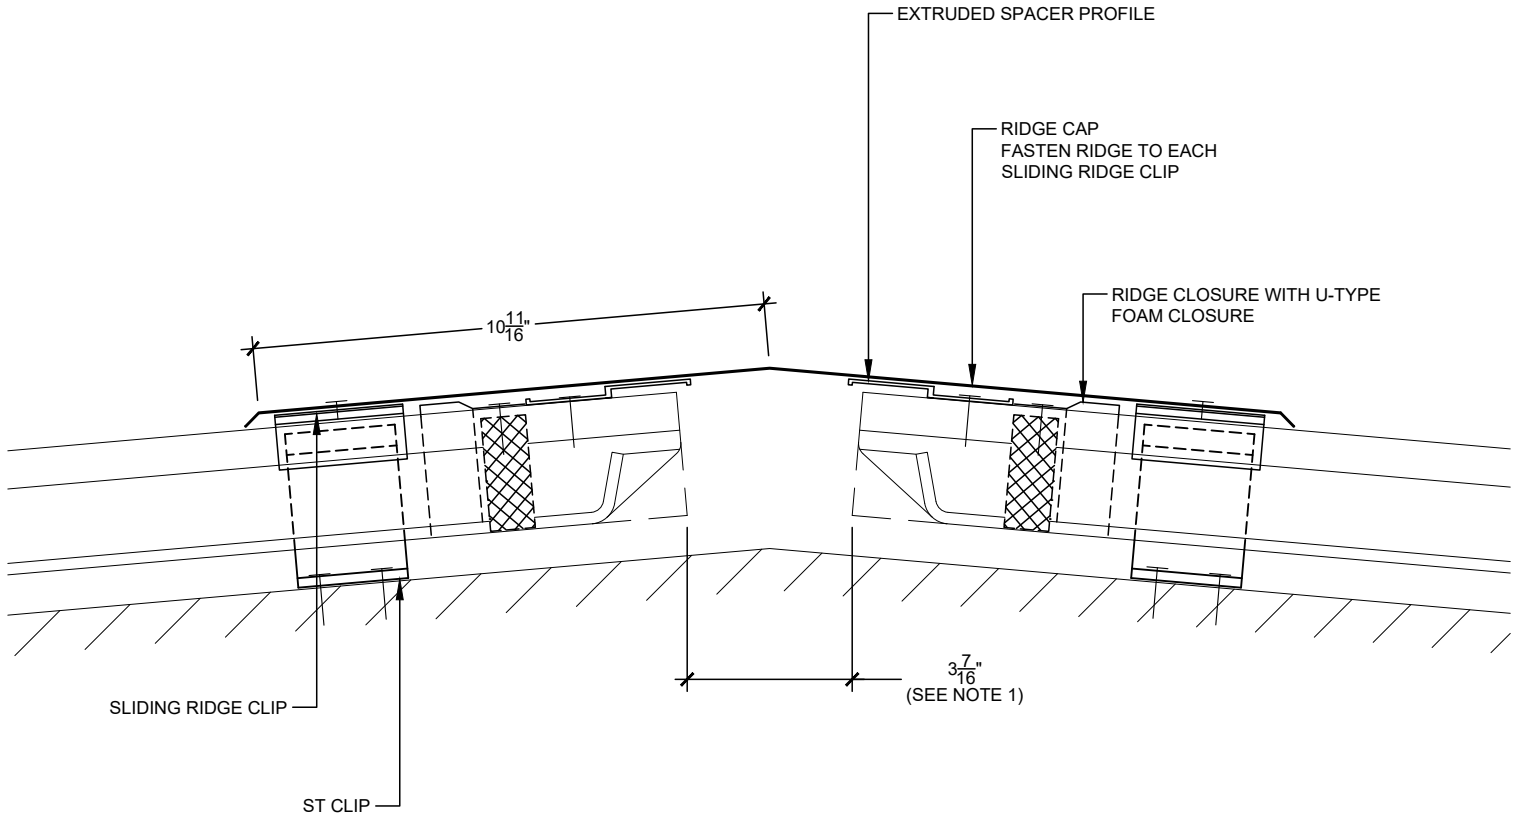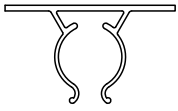

NOTES:

1. $3 \frac{7}{16}$ " CLEARANCE IS REQUIRED BETWEEN METALITE™ SSR SHEETS FOR FOLDING TOOL.

This detail is for general informational purposes only. The project design professional determines, in its sole discretion, whether this detail or a functionally equivalent detail is best suited for the project with respect to any architecture, engineering, and design requirements, including any local building code requirements. If this document is not reviewed and the product is not approved for use by a licensed design professional, the customer agrees that the detail may contain substantive flaws requiring correction, and hereby releases Tremco CPG Inc. from any and all liability related to the design and installation of the product. This detail is subject to change without notice. Contact Tremco to ensure you have the most recent version.

Metalite™ SSR

Detail: Floating Ridge

Drawn by: HDE

Checked by: DV

Scale: NTS

Revision #: 0

Revised by: NA

Date: 8/18/2026

File Name:


MSSR 4



Dryvit Technical Support: 800-556-7752

www.tremcocpg.com



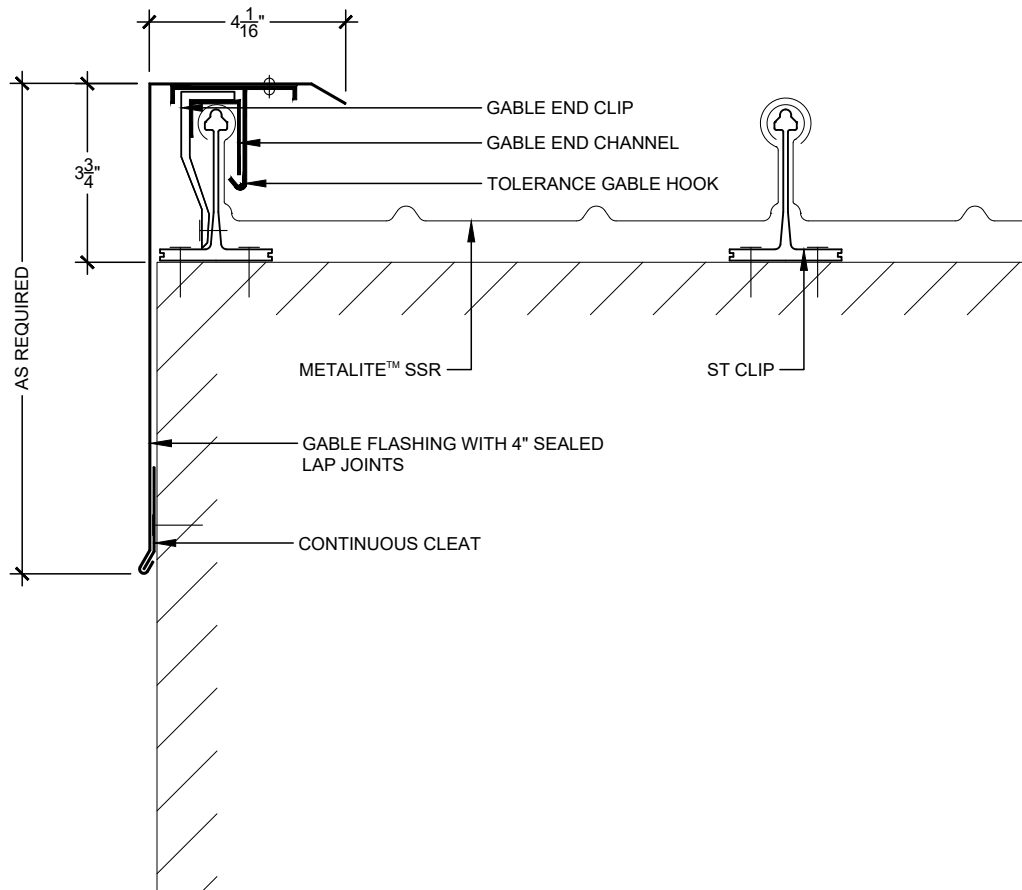

This detail is for general informational purposes only. The project design professional determines, in its sole discretion, whether this detail or a functionally equivalent detail is best suited for the project with respect to any architecture, engineering, and design requirements, including any local building code requirements. If this document is not reviewed and the product is not approved for use by a licensed design professional, the customer agrees that the detail may contain substantive flaws requiring correction, and hereby releases Tremco CPG Inc. from any and all liability related to the design and installation of the product. This detail is subject to change without notice. Contact Tremco to ensure you have the most recent version.

Metalite™ SSR

Detail: Basic Gable

File Name:

Drawn by: HDE

Checked by: DV

Scale: NTS

MSSR 5

Revision #: 0


Revised by: NA

Date: 8/18/2026



Dryvit Technical Support: 800-556-7752

www.tremcocpg.com

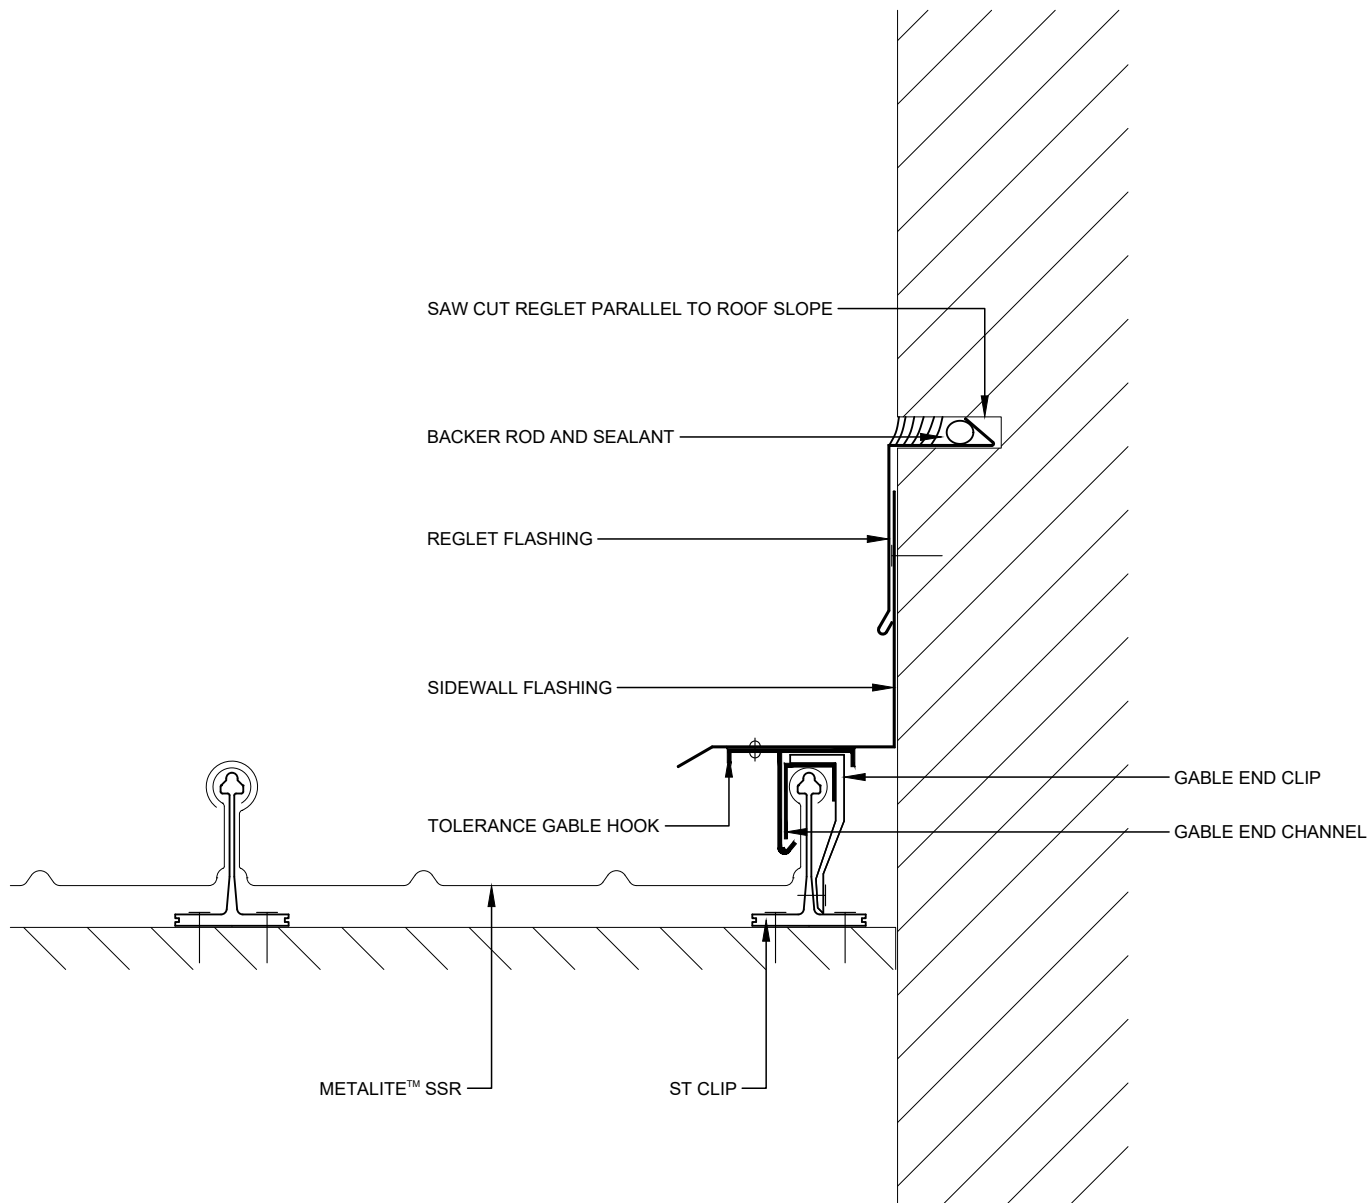

This detail is for general informational purposes only. The project design professional determines, in its sole discretion, whether this detail or a functionally equivalent detail is best suited for the project with respect to any architecture, engineering, and design requirements, including any local building code requirements. If this document is not reviewed and the product is not approved for use by a licensed design professional, the customer agrees that the detail may contain substantive flaws requiring correction, and hereby releases Tremco CPG Inc. from any and all liability related to the design and installation of the product. This detail is subject to change without notice. Contact Tremco to ensure you have the most recent version.

Metalite™ SSR



Dryvit Technical Support: 800-556-7752

Detail: Rake to Wall

Drawn by: HDE

Checked by: DV

Scale: NTS

Revision #: 0

Revised by: NA


Date: 8/18/2026

File Name:

MSSR 6



www.tremcocpg.com

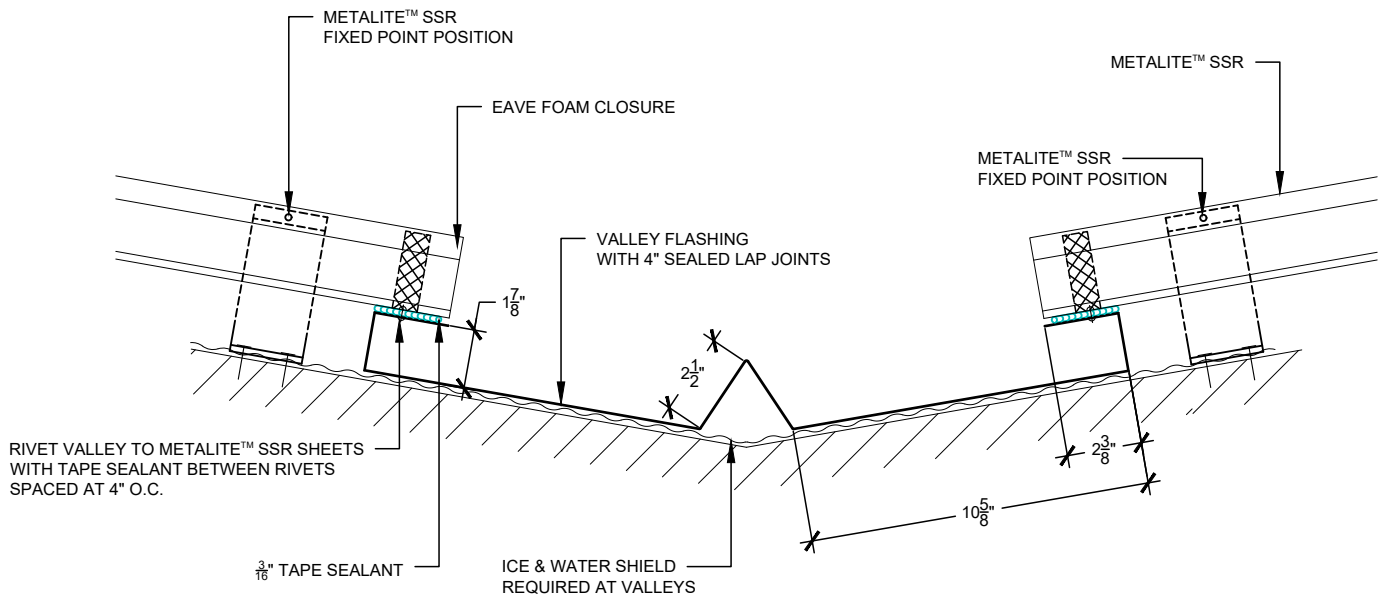

This detail is for general informational purposes only. The project design professional determines, in its sole discretion, whether this detail or a functionally equivalent detail is best suited for the project with respect to any architecture, engineering, and design requirements, including any local building code requirements. If this document is not reviewed and the product is not approved for use by a licensed design professional, the customer agrees that the detail may contain substantive flaws requiring correction, and hereby releases Tremco CPG Inc. from any and all liability related to the design and installation of the product. This detail is subject to change without notice. Contact Tremco to ensure you have the most recent version.

Metalite™ SSR

Detail: Basic Fixed Valley

File Name:

Drawn by: HDE

Checked by: DV

Scale: NTS

MSSR 7

Revision #: 0

Revised by: NA

Date: 8/18/2026


www.tremcocpg.com



Dryvit Technical Support: 800-556-7752



Construction Products Group

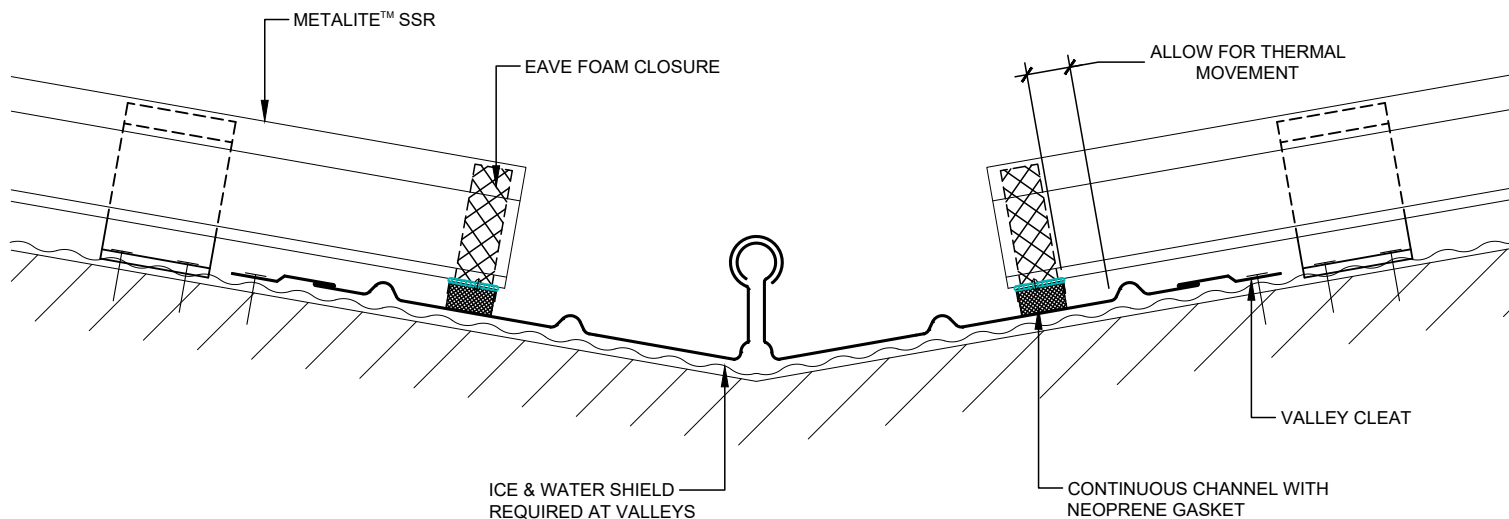

This detail is for general informational purposes only. The project design professional determines, in its sole discretion, whether this detail or a functionally equivalent detail is best suited for the project with respect to any architecture, engineering, and design requirements, including any local building code requirements. If this document is not reviewed and the product is not approved for use by a licensed design professional, the customer agrees that the detail may contain substantive flaws requiring correction, and hereby releases Tremco CPG Inc. from any and all liability related to the design and installation of the product. This detail is subject to change without notice. Contact Tremco to ensure you have the most recent version.

Metalite™ SSR



Dryvit Technical Support: 800-556-7752

Detail: Basic Floating Valley

Drawn by: HDE

Checked by: DV

Scale: NTS

Revision #: 0

Revised by: NA

Date: 8/18/2026


www.tremcocpg.com

File Name:

MSSR 8



Construction Products Group

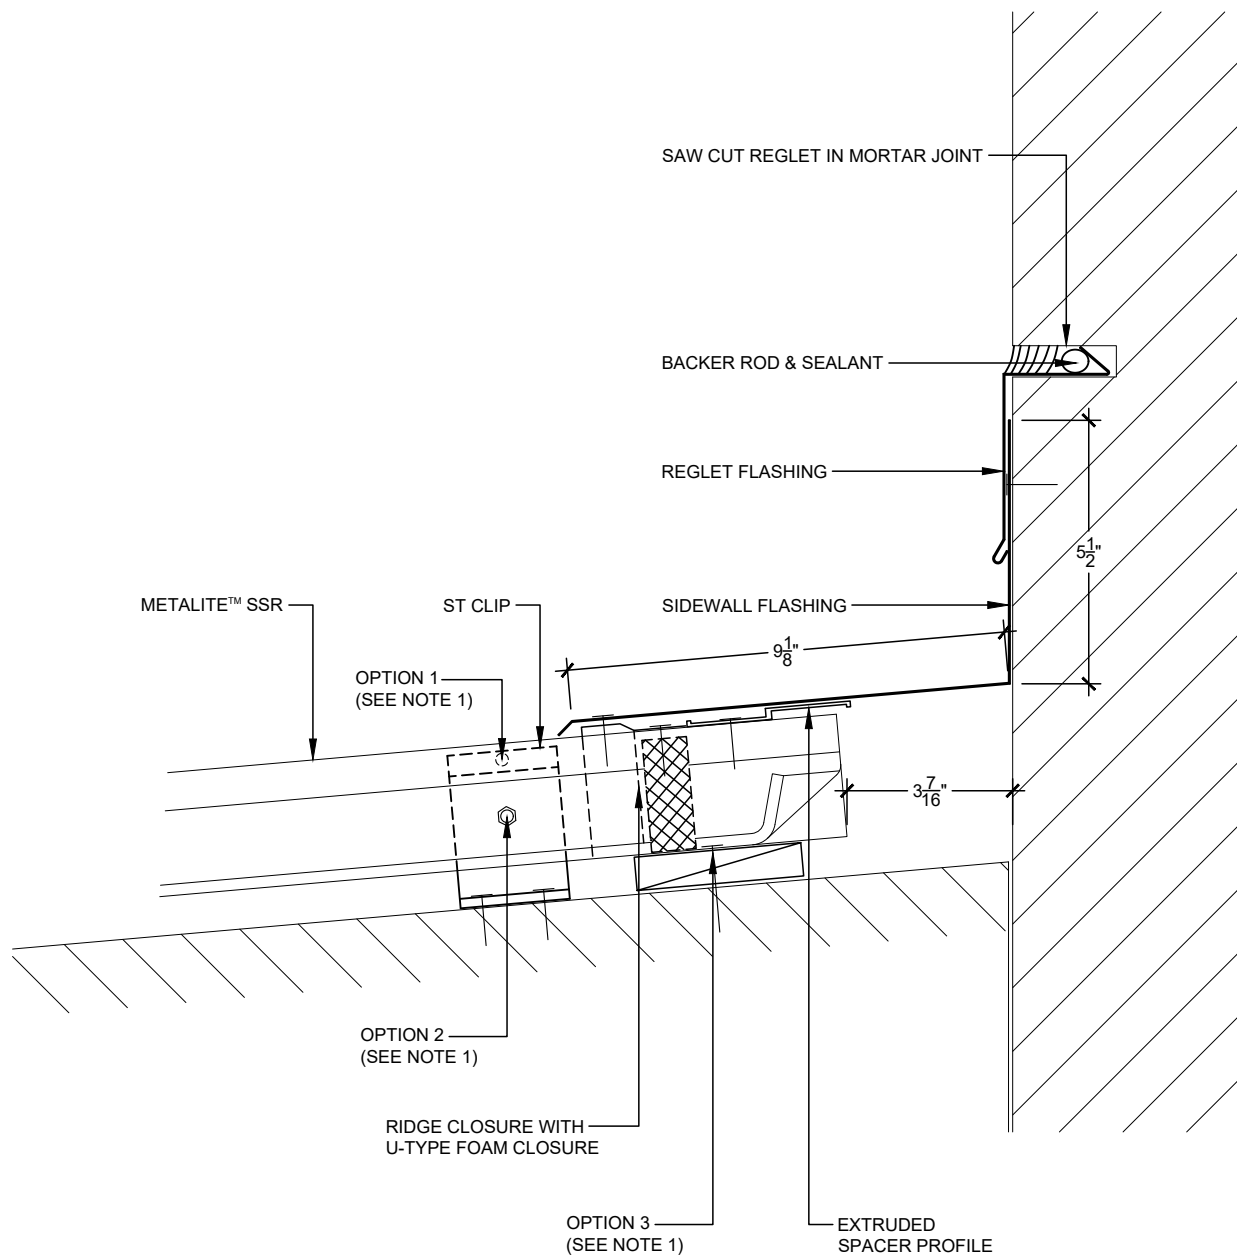

NOTES:

1. FIX POINT CAN BE ACHIEVED USING 3 DIFFERENT METHODS

DEPENDENT ON LOADING:

OPTION 1: RIVET THROUGH SMALL ROLL INTO ST CLIP

OPTION 2: ST CLIP WITH THROUGH BOLT

OPTION 3: FASTENING THROUGH METALITE™ SSR SHEET BEHIND
CLOSURE WITH 1" SHIM BETWEEN

This detail is for general informational purposes only. The project design professional determines, in its sole discretion, whether this detail or a functionally equivalent detail is best suited for the project with respect to any architecture, engineering, and design requirements, including any local building code requirements. If this document is not reviewed and the product is not approved for use by a licensed design professional, the customer agrees that the detail may contain substantive flaws requiring correction, and hereby releases Tremco CPG Inc. from any and all liability related to the design and installation of the product. This detail is subject to change without notice. Contact Tremco to ensure you have the most recent version.

Metalite™ SSR

Detail: Basic Headwall

Drawn by: HDE

Checked by: DV

Scale: NTS

Revision #: 0

Revised by: NA

Date: 8/18/2026

File Name:

MSSR 9




Dryvit Technical Support: 800-556-7752

www.tremcocpg.com







Construction Products Group

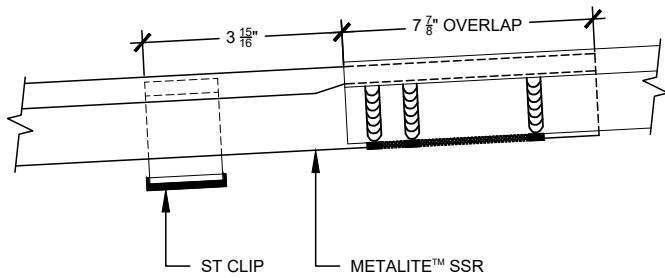


ON SHEET THICKNESS OF 0.028" (0.7mm) & 0.031" (0.8mm) CLOSE UP BOTH ROLLS ON THE DOWN-SLOPE SHEET, I.E. THE ONE TO BE OVERLAPPED, & OVERLAY THE UP-SLOPE SHEETS, CREATING AN OVERLAP OF 7 7/8"

ON SHEET THICKNESS OF 0.035" (0.9mm) & ABOVE THE ROLLS MUST BE NOTCHED AS SHOWN PRIOR TO OVERLAPPING

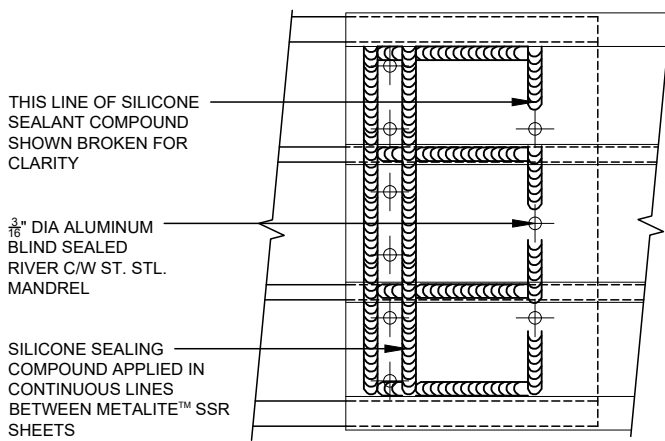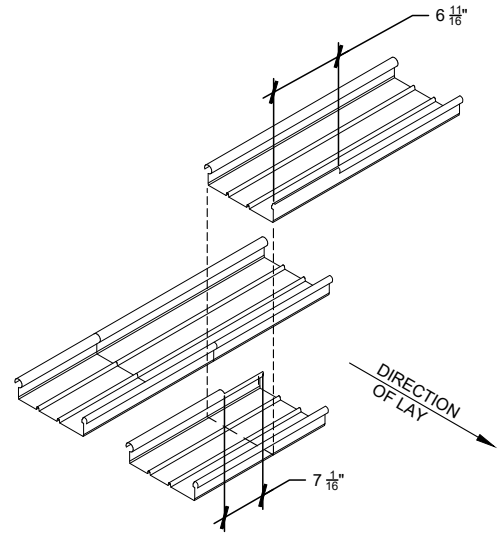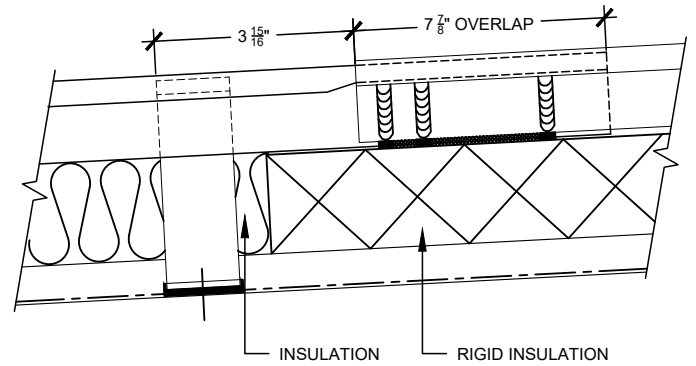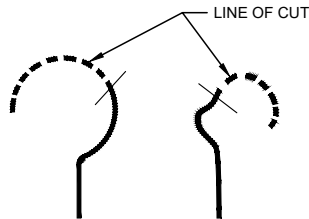

DOUBLE SKIN

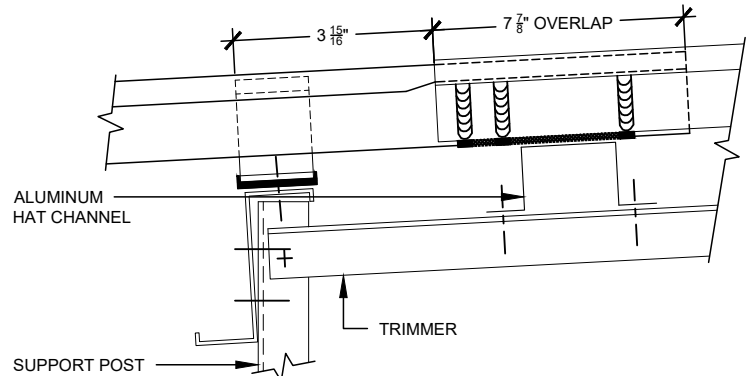

SINGLE SKIN

NOTES:

1. THESE OVERLAPS APPLY WHEN THE ROOF PITCH IS 5/12 OR MORE. FOR PITCHES LOWER THAN 5/12 CONTINUOUSLY WELDED JOINT IS NECESSARY (SEE MISC-0-03) SILICONE SEALANT TO BE LOW MODULUS GUN-APPLIED SILICONE RUBBER (NON-CORROSIVE TO ALUMINUM).
2. CONTINUOUS SUPPORT MUST BE GIVEN TO THE SHEETS IN THE VICINITY OF THE LAP JOINT.
3. ALL DIMENSIONS IN INCHES UNLESS OTHERWISE STATED.

This detail is for general informational purposes, only. The project design professional determines, in its sole discretion, whether this detail or a functionally equivalent detail is best suited for the project with respect to any architecture, engineering, and design requirements, including any local building code requirements. If this document is not reviewed and the product is not approved for use by a licensed design professional, the customer agrees that the detail may contain substantive flaws requiring correction, and hereby releases Tremco CPG Inc. from any and all liability related to the design and installation of the product. This detail is subject to change without notice. Contact Tremco to ensure you have the most recent version.

Metalite™ SSR

Detail: Transverse Joints

Drawn by: HDE

Checked by: DV

Scale: NTS

Revision #: 0

Revised by: NA

Date: 8/18/2026

File Name:

MSSR 10



Dryvit Technical Support: 800-556-7752

www.tremcocpg.com



Construction Products Group