

Metalite® FC Vertical
Installation Details

Table of Contents

Detail

HORIZONTAL JOINT	9-A 101
OUTSIDE CORNER 90° - OPTION 1	9-A 102
OUTSIDE CORNER 90° - OPTION 2	9-B 102
OUTSIDE CORNER 90° - OPTION 3	9-D 102
INSIDE CORNER 90°	9-A 103
WINDOW SILL	9-A 104
WINDOW JAMB - OPTION 1	9-A 105
WINDOW JAMB - OPTION 2	9-A 105A
WINDOW HEAD - OPTION 1	9-A 106
WINDOW HEAD - OPTION 2	9-A 106A
WINDOW HEAD - OPTION 3	9-A 107
BASE	9-A 108
PARAPET	9-A 109

NOTE:

DRYVIT MAKES NO REPRESENTATION REGARDING CONFORMITY OF ITS SUGGESTIONS TO MODEL BUILDING CODES, ENGINEERING CRITERIA, SPECIFIC APPLICATIONS, OR PROJECT LOCATIONS. ALL COMPONENTS INDICATED IN ILLUSTRATIONS, AS WELL AS OTHERS THAT MAY BE REQUIRED FOR THE INTEGRITY OF THE SYSTEM SHALL BE DESIGNED, DETAILED, AND ENGINEERED BY REPRESENTATIVES OF THE ARCHITECT, OWNER, OR CONTRACTOR TO BE IN CONFORMANCE WITH MODEL CODES, ARCHITECTURAL, AND ENGINEERING REQUIREMENTS PERTAINING TO SPECIFIC BUILDING PROJECTS.

DRYVIT MAKES NO WARRANTY, EXPRESSED OR IMPLIED, AS TO THE ARCHITECTURAL DESIGN, ENGINEERING, OR WORKMANSHIP OF PROJECTS UTILIZING DRYVIT SYSTEMS OR PRODUCTS.

THE LIABILITIES OF DRYVIT SHALL BE AS STATED IN THE DRYVIT STANDARD WARRANTY. CONTACT DRYVIT FOR A FULL AND COMPLETE COPY OF THE WARRANTY.

This detail is for general informational purposes, only. The project design professional determines, in its sole discretion, whether this detail or a functionally equivalent detail is best suited for the project with respect to any architecture, engineering, and design requirements, including any local building code requirements. If this document is not reviewed and the product is not approved for use by a licensed design professional, the customer agrees that the detail may contain substantive flaws requiring correction, and hereby releases Tremco CPG Inc. from any and all liability related to the design and installation of the product. This detail is subject to change without notice. Contact Tremco to ensure you have the most recent version.

Metalite® FC Vertical



Dryvit Technical Support: 800-556-7752

Detail: Table of Contents

Drawn by: KAB

Checked by: MD/DV/MW

Scale: NA

Revision #: 0

Revised by: NA

Date: 8/12/2026


File Name:

TOC



Construction Products Group

www.tremcocpg.com

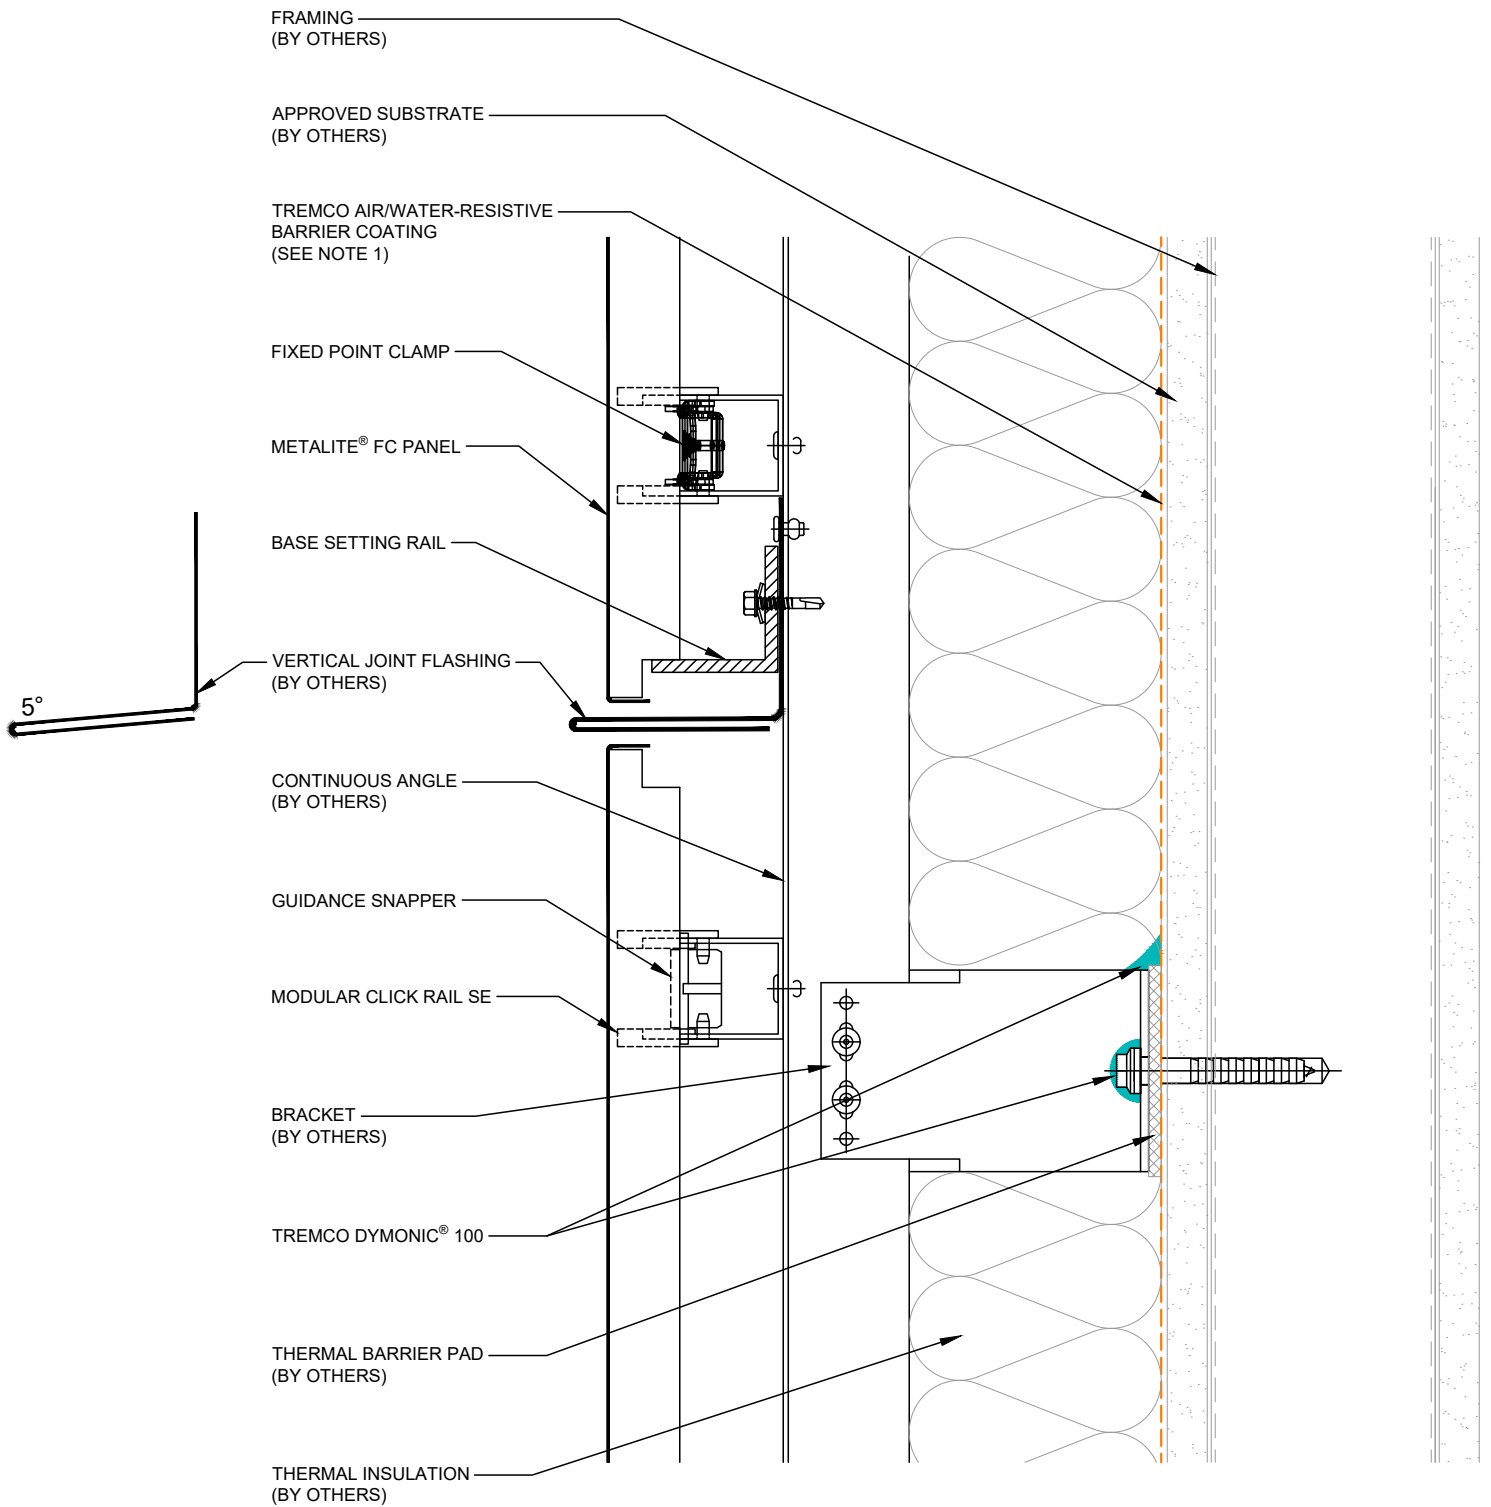

NOTES:

1. TREMCO AIR/WATER-RESISTIVE BARRIER COATING SHALL BE SECUROCK® EXOAIR® 430, EXOAIR® 130, EXOAIR® 230, EXOAIR® 110AT, OR EXOAIR® 210AT. REFER TO APPLICATION INSTRUCTIONS FOR SPECIFIC APPLICATION METHODS.
2. FASTENING CONNECTIONS ARE BY OTHERS.

This detail is for general informational purposes only. The project design professional determines, in its sole discretion, whether this detail or a functionally equivalent detail is best suited for the project with respect to any architecture, engineering, and design requirements, including any local building code requirements. If this document is not reviewed and the product is not approved for use by a licensed design professional, the customer agrees that the detail may contain substantive flaws requiring correction, and hereby releases Tremco CPG Inc. from any and all liability related to the design and installation of the product. This detail is subject to change without notice. Contact Tremco to ensure you have the most recent version.

Metalite® FC Vertical



Dryvit Technical Support: 800-556-7752

Detail: Horizontal Joint

Drawn by: KAB

Checked by: MD/DV/MW

Scale: 4" = 1'-0"

Revision #: 0

Revised by: NA

Date: 8/12/2026


www.tremcocpg.com

File Name:

9-A 101



Construction Products Group

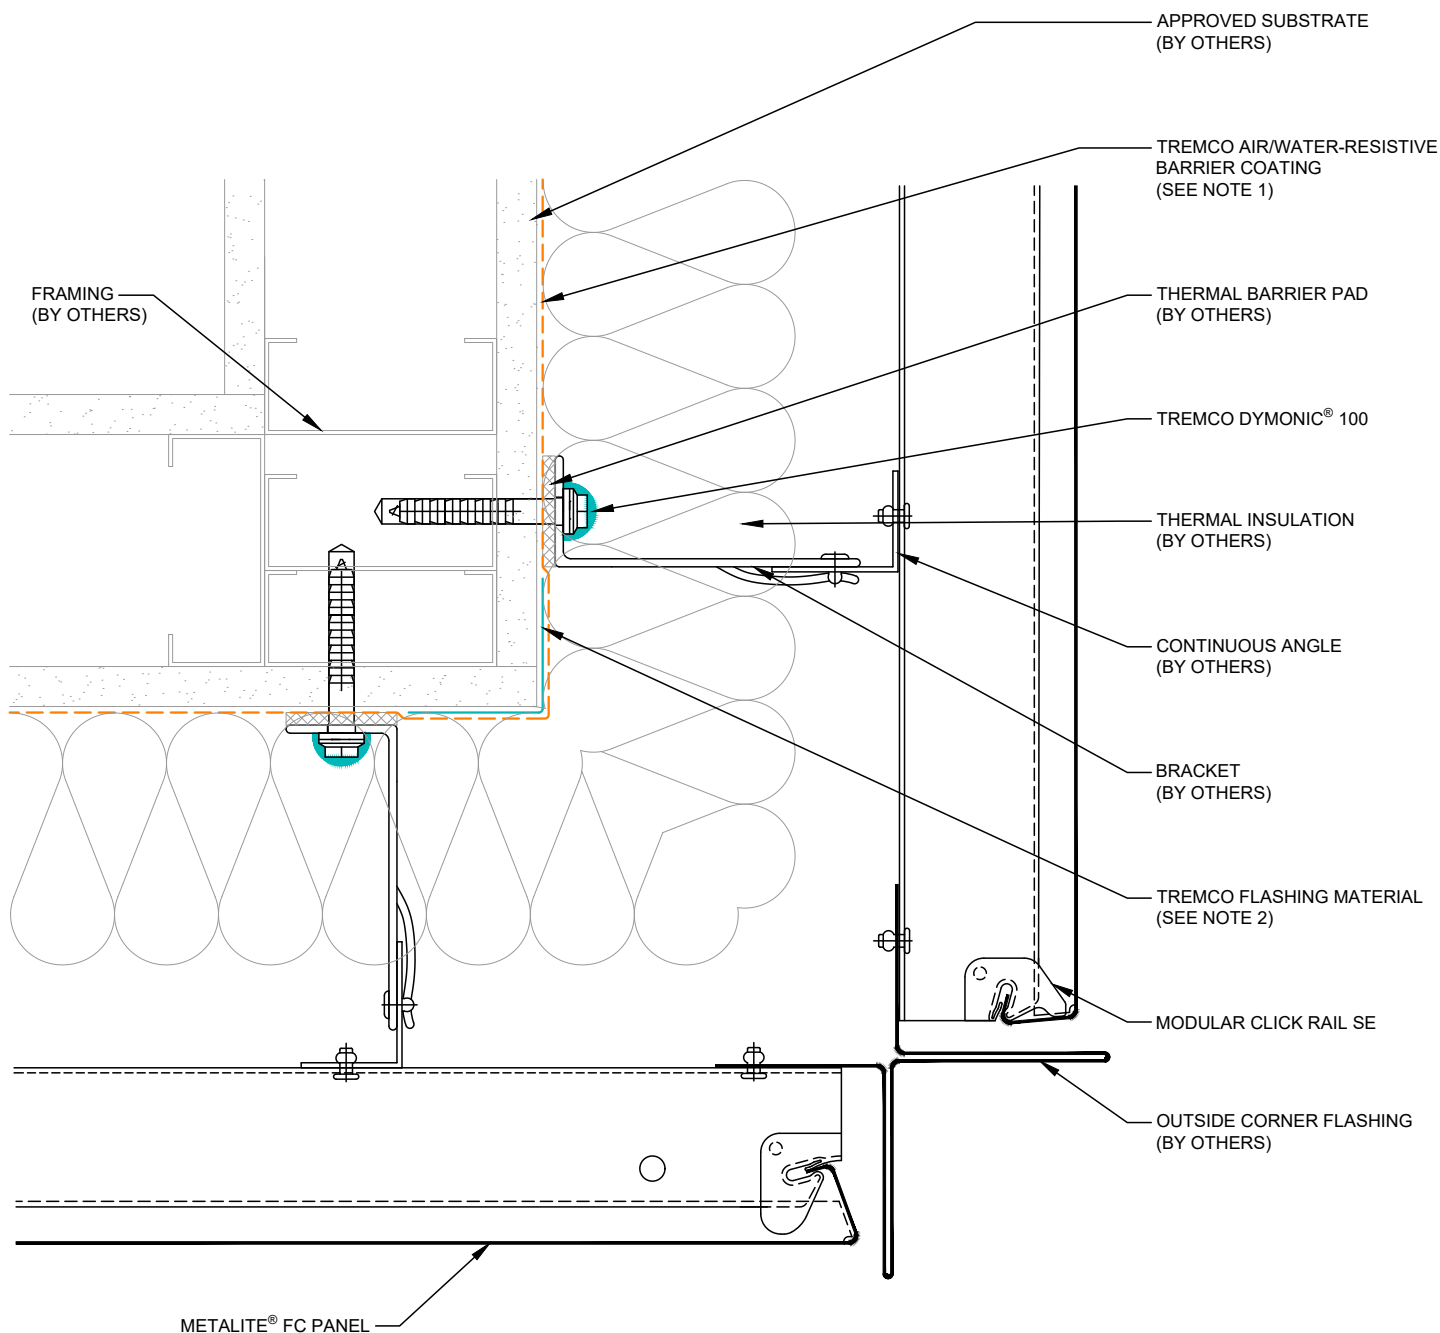

NOTES:

1. TREMCO AIR/WATER-RESISTIVE BARRIER COATING SHALL BE SECUROCK® EXOAIR® 430, EXOAIR® 130, EXOAIR® 230, EXOAIR® 110AT, OR EXOAIR® 210AT. REFER TO APPLICATION INSTRUCTIONS FOR SPECIFIC APPLICATION METHODS.
2. TREMCO FLASHING MATERIAL SHALL BE DYMONIC® 100, EXOAIR® DUALFLASH®, EXOAIR® 110AT OR TREMCO® 2011 REINFORCING MESH. REFER TO APPLICATION INSTRUCTIONS FOR SPECIFIC APPLICATION METHODS.
3. FASTENING CONNECTIONS ARE BY OTHERS.

This detail is for general informational purposes only. The project design professional determines, in its sole discretion, whether this detail or a functionally equivalent detail is best suited for the project with respect to any architecture, engineering, and design requirements, including any local building code requirements. If this document is not reviewed and the product is not approved for use by a licensed design professional, the customer agrees that the detail may contain substantive flaws requiring correction, and hereby releases Tremco CPG Inc. from any and all liability related to the design and installation of the product. This detail is subject to change without notice. Contact Tremco to ensure you have the most recent version.

Metalite® FC Vertical

Detail: Outside Corner 90° - Option 1

File Name:

Drawn by: KAB

Checked by: MD/DV/MW

Scale: 4" = 1'-0"

9-A 102

Revision #: 0

Revised by: NA

Date: 8/12/2026


www.tremcocpg.com



Dryvit Technical Support: 800-556-7752



Construction Products Group

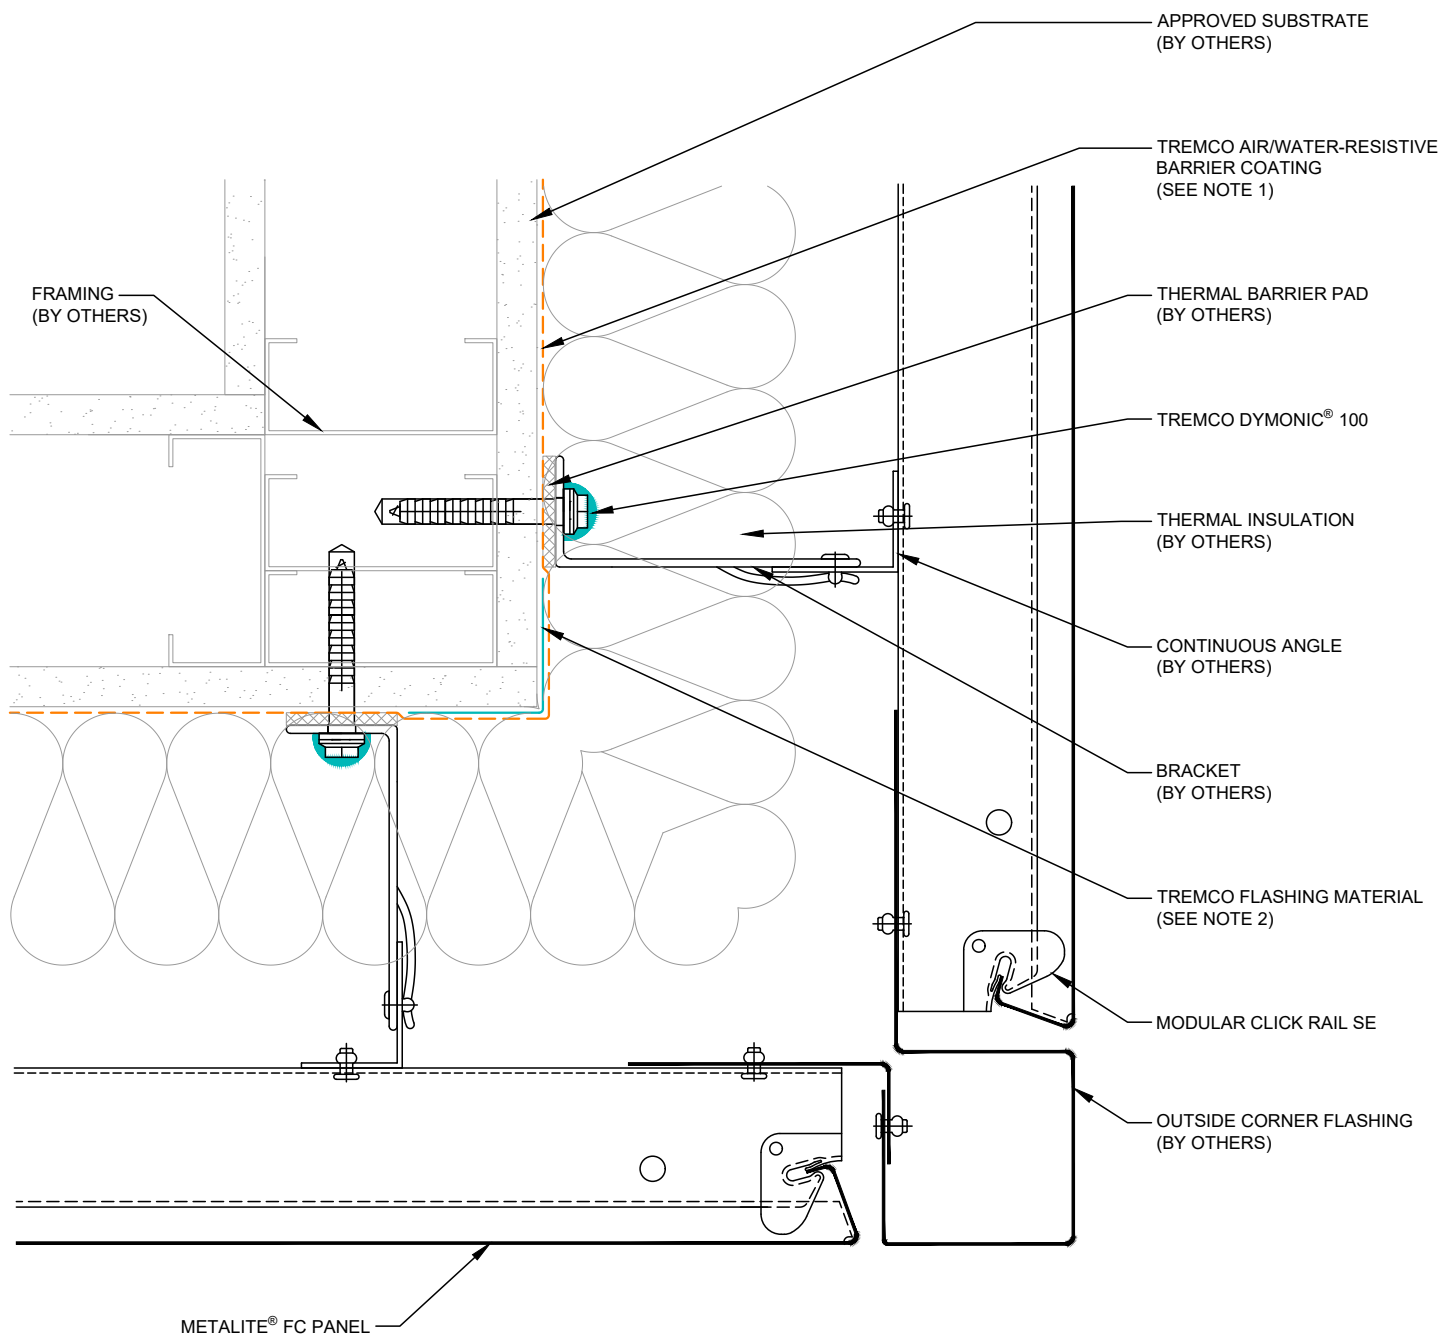

NOTES:

1. TREMCO AIR/WATER-RESISTIVE BARRIER COATING SHALL BE SECUROCK® EXOAIR® 430, EXOAIR® 130, EXOAIR® 230, EXOAIR® 110AT, OR EXOAIR® 210AT. REFER TO APPLICATION INSTRUCTIONS FOR SPECIFIC APPLICATION METHODS.
2. TREMCO FLASHING MATERIAL SHALL BE DYMONIC® 100, EXOAIR® DUALFLASH®, EXOAIR® 110AT OR TREMCO® 2011 REINFORCING MESH. REFER TO APPLICATION INSTRUCTIONS FOR SPECIFIC APPLICATION METHODS.
3. FASTENING CONNECTIONS ARE BY OTHERS.

This detail is for general informational purposes only. The project design professional determines, in its sole discretion, whether this detail or a functionally equivalent detail is best suited for the project with respect to any architecture, engineering, and design requirements, including any local building code requirements. If this document is not reviewed and the product is not approved for use by a licensed design professional, the customer agrees that the detail may contain substantive flaws requiring correction, and hereby releases Tremco CPG Inc. from any and all liability related to the design and installation of the product. This detail is subject to change without notice. Contact Tremco to ensure you have the most recent version.

Metalite® FC Vertical

Detail: Outside Corner 90° - Option 2

File Name:

Drawn by: KAB

Checked by: MD/DV/MW

Scale: 4" = 1'-0"

9-B 102

Revision #: 0

Revised by: NA


Date: 8/12/2026



Dryvit Technical Support: 800-556-7752

www.tremcocpg.com



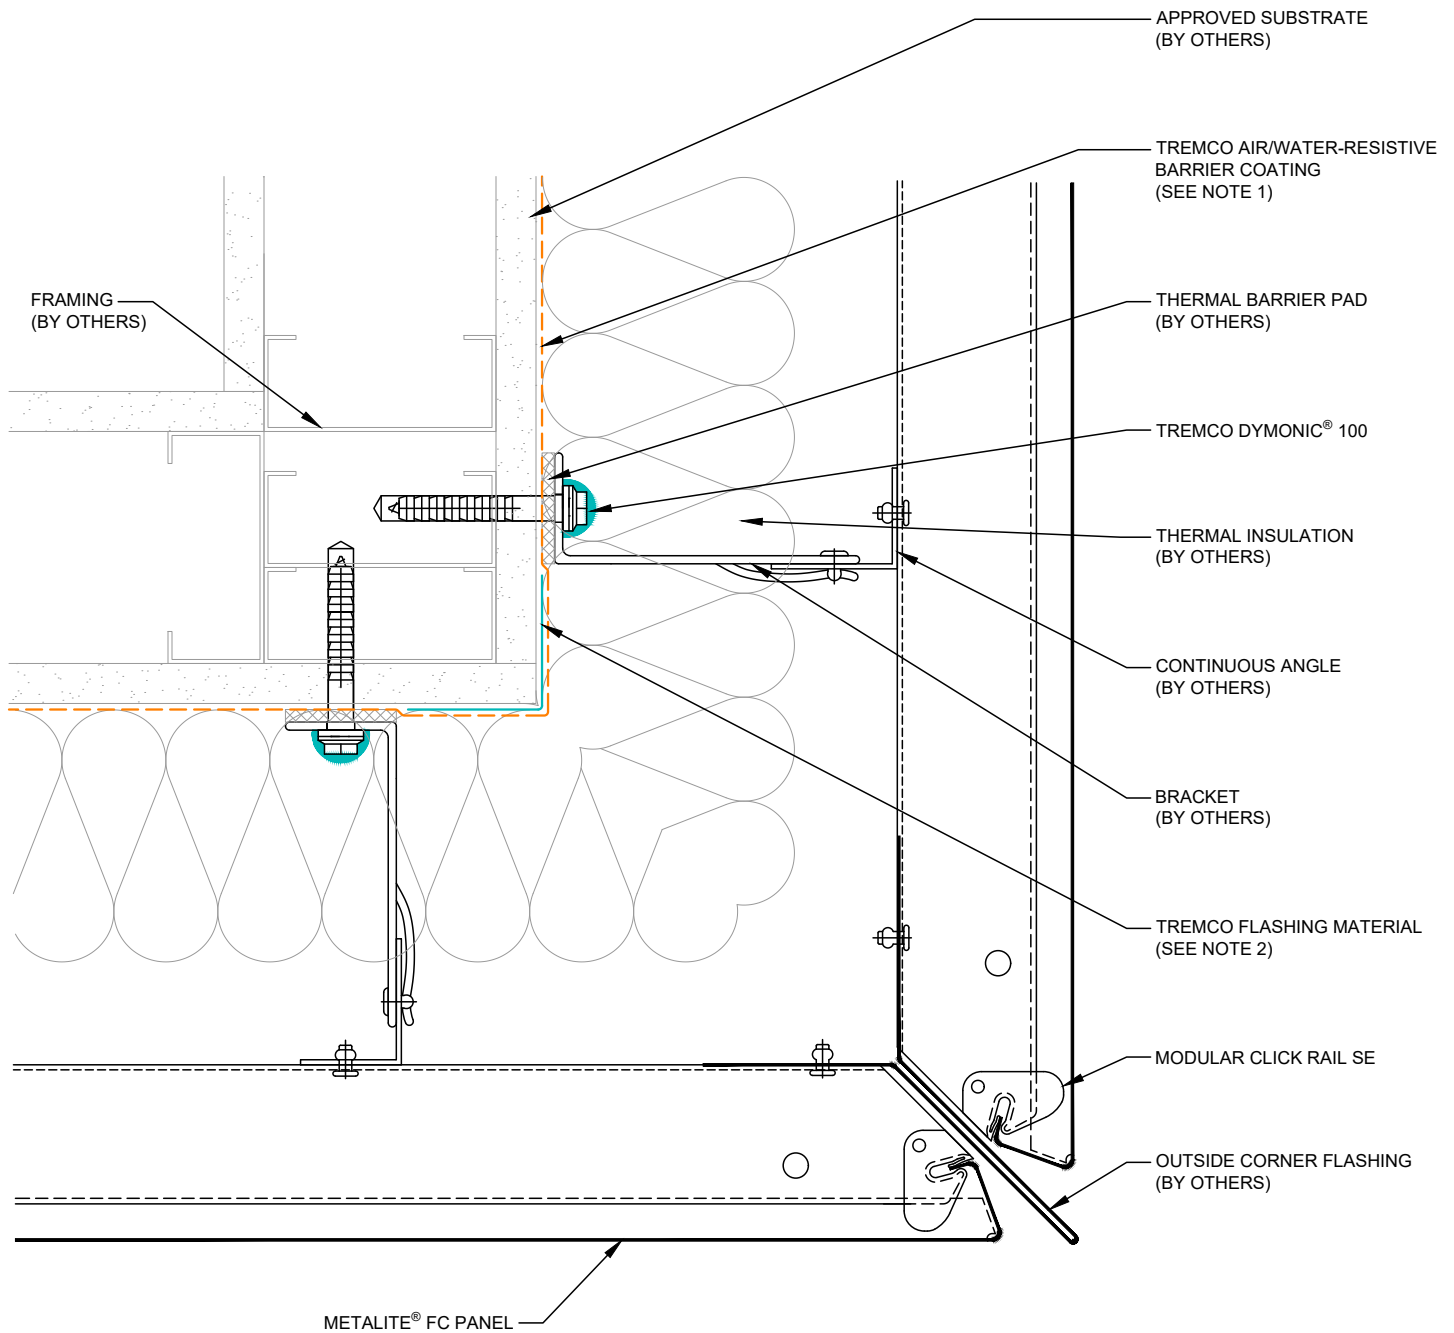

NOTES:

1. TREMCO AIR/WATER-RESISTIVE BARRIER COATING SHALL BE SECUROCK® EXOAIR® 430, EXOAIR® 130, EXOAIR® 230, EXOAIR® 110AT, OR EXOAIR® 210AT. REFER TO APPLICATION INSTRUCTIONS FOR SPECIFIC APPLICATION METHODS.
2. TREMCO FLASHING MATERIAL SHALL BE DYMONIC® 100, EXOAIR® DUALFLASH®, EXOAIR® 110AT OR TREMCO® 2011 REINFORCING MESH. REFER TO APPLICATION INSTRUCTIONS FOR SPECIFIC APPLICATION METHODS.
3. FASTENING CONNECTIONS ARE BY OTHERS.

This detail is for general informational purposes only. The project design professional determines, in its sole discretion, whether this detail or a functionally equivalent detail is best suited for the project with respect to any architecture, engineering, and design requirements, including any local building code requirements. If this document is not reviewed and the product is not approved for use by a licensed design professional, the customer agrees that the detail may contain substantive flaws requiring correction, and hereby releases Tremco CPG Inc. from any and all liability related to the design and installation of the product. This detail is subject to change without notice. Contact Tremco to ensure you have the most recent version.

Metalite® FC Vertical

Detail: Outside Corner 90° - Option 3

File Name:

Drawn by: KAB

Checked by: MD/DV/MW

Scale: 4" = 1'-0"

9-D 102

Revision #: 0

Revised by: NA

Date: 8/12/2026




Dryvit Technical Support: 800-556-7752

www.tremcocpg.com



Construction Products Group

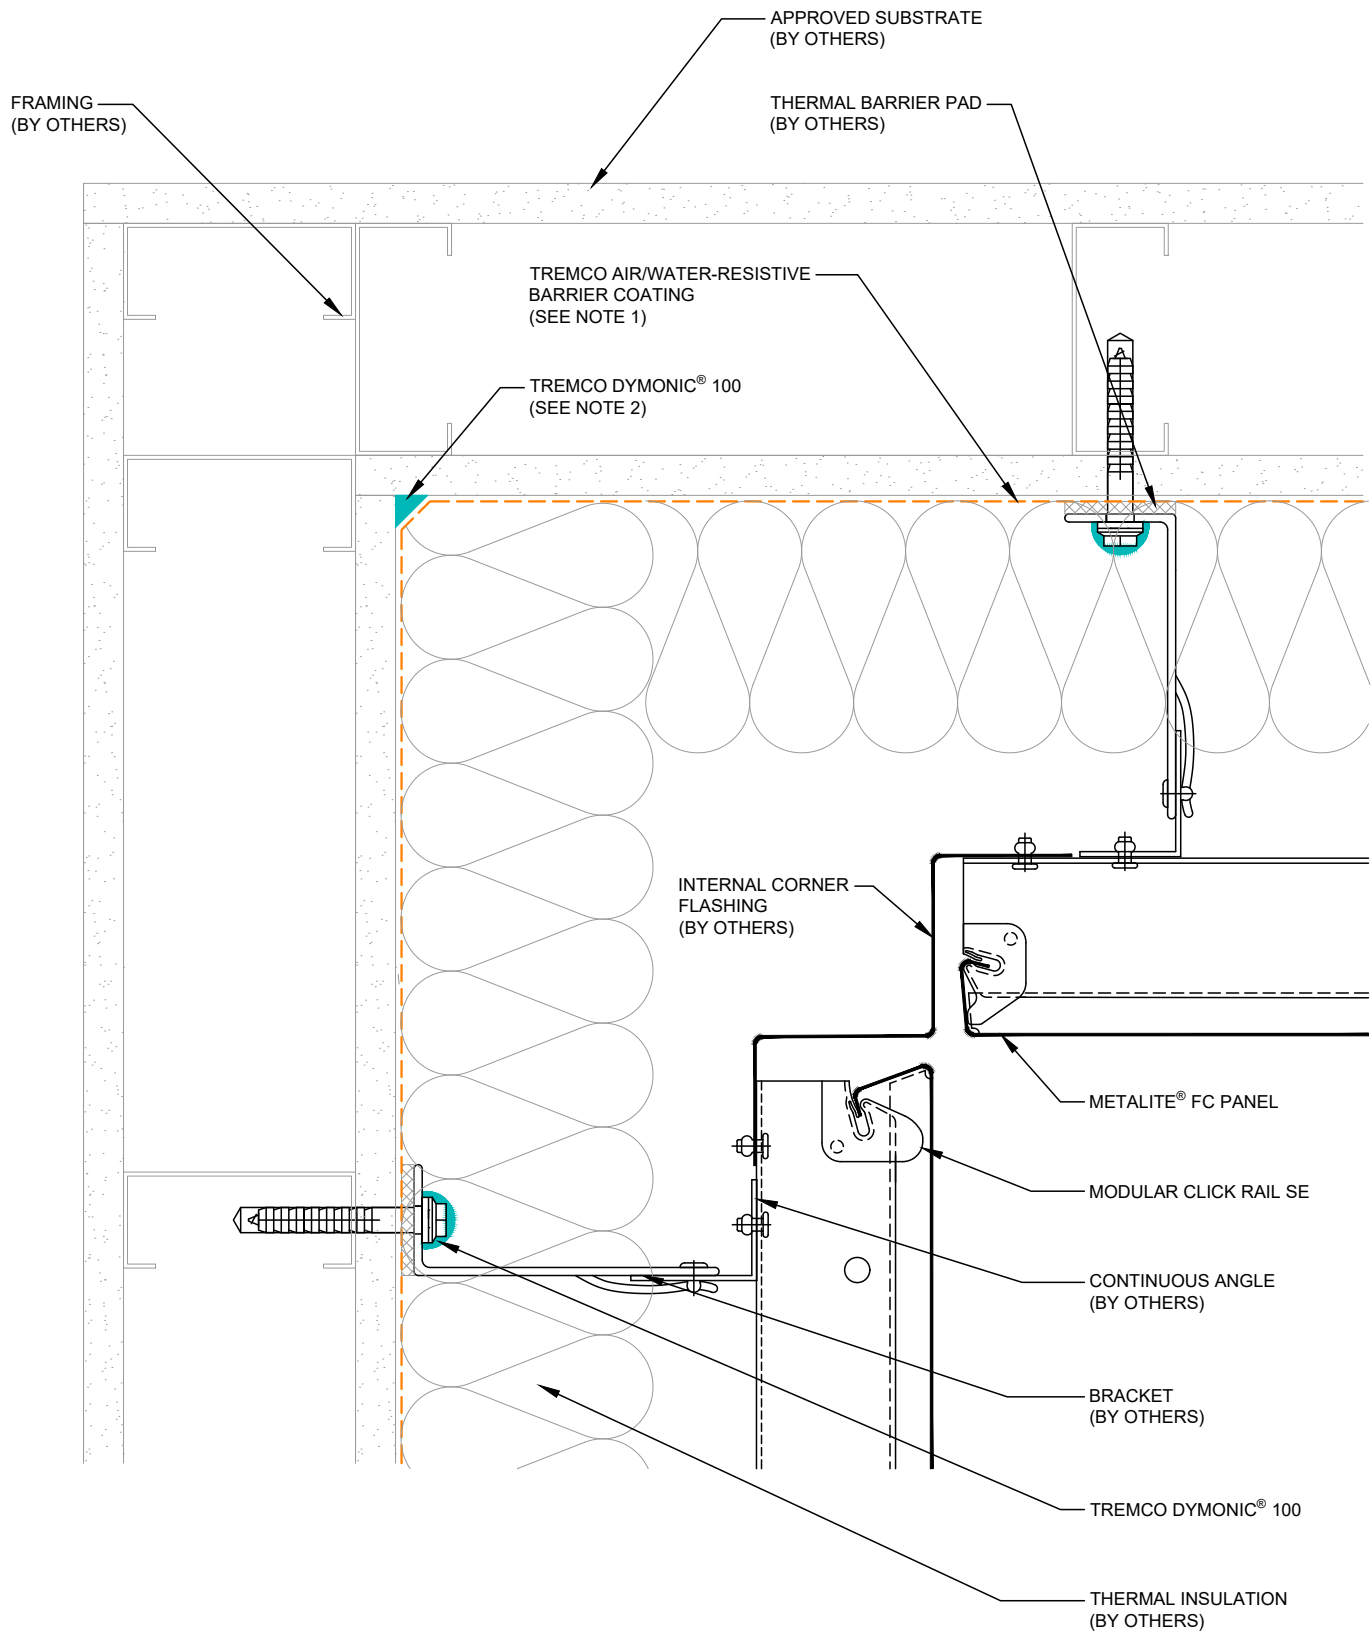

NOTES:

1. TREMO AIR/WATER-RESISTIVE BARRIER COATING SHALL BE SECUROCK® EXOAIR® 430, EXOAIR® 130, EXOAIR® 230, EXOAIR® 110AT, OR EXOAIR® 210AT. REFER TO APPLICATION INSTRUCTIONS FOR SPECIFIC APPLICATION METHODS.
2. FASTENING CONNECTIONS ARE BY OTHERS.

This detail is for general informational purposes, only. The project design professional determines, in its sole discretion, whether this detail or a functionally equivalent detail is best suited for the project with respect to any architecture, engineering, and design requirements, including any local building code requirements. If this document is not reviewed and the product is not approved for use by a licensed design professional, the customer agrees that the detail may contain substantive flaws requiring correction, and hereby releases Tremco CPG Inc. from any and all liability related to the design and installation of the product. This detail is subject to change without notice. Contact Tremco to ensure you have the most recent version.

Metalite® FC Vertical

Detail: Inside Corner 90°

Drawn by: KAB

Checked by: MD/DV/MW

Scale: 4" = 1'-0"

Revision #: 0

Revised by: NA

Date: 8/12/2026

File Name:

9-A 103




Dryvit Technical Support: 800-556-7752

www.tremcocpg.com



Construction Products Group

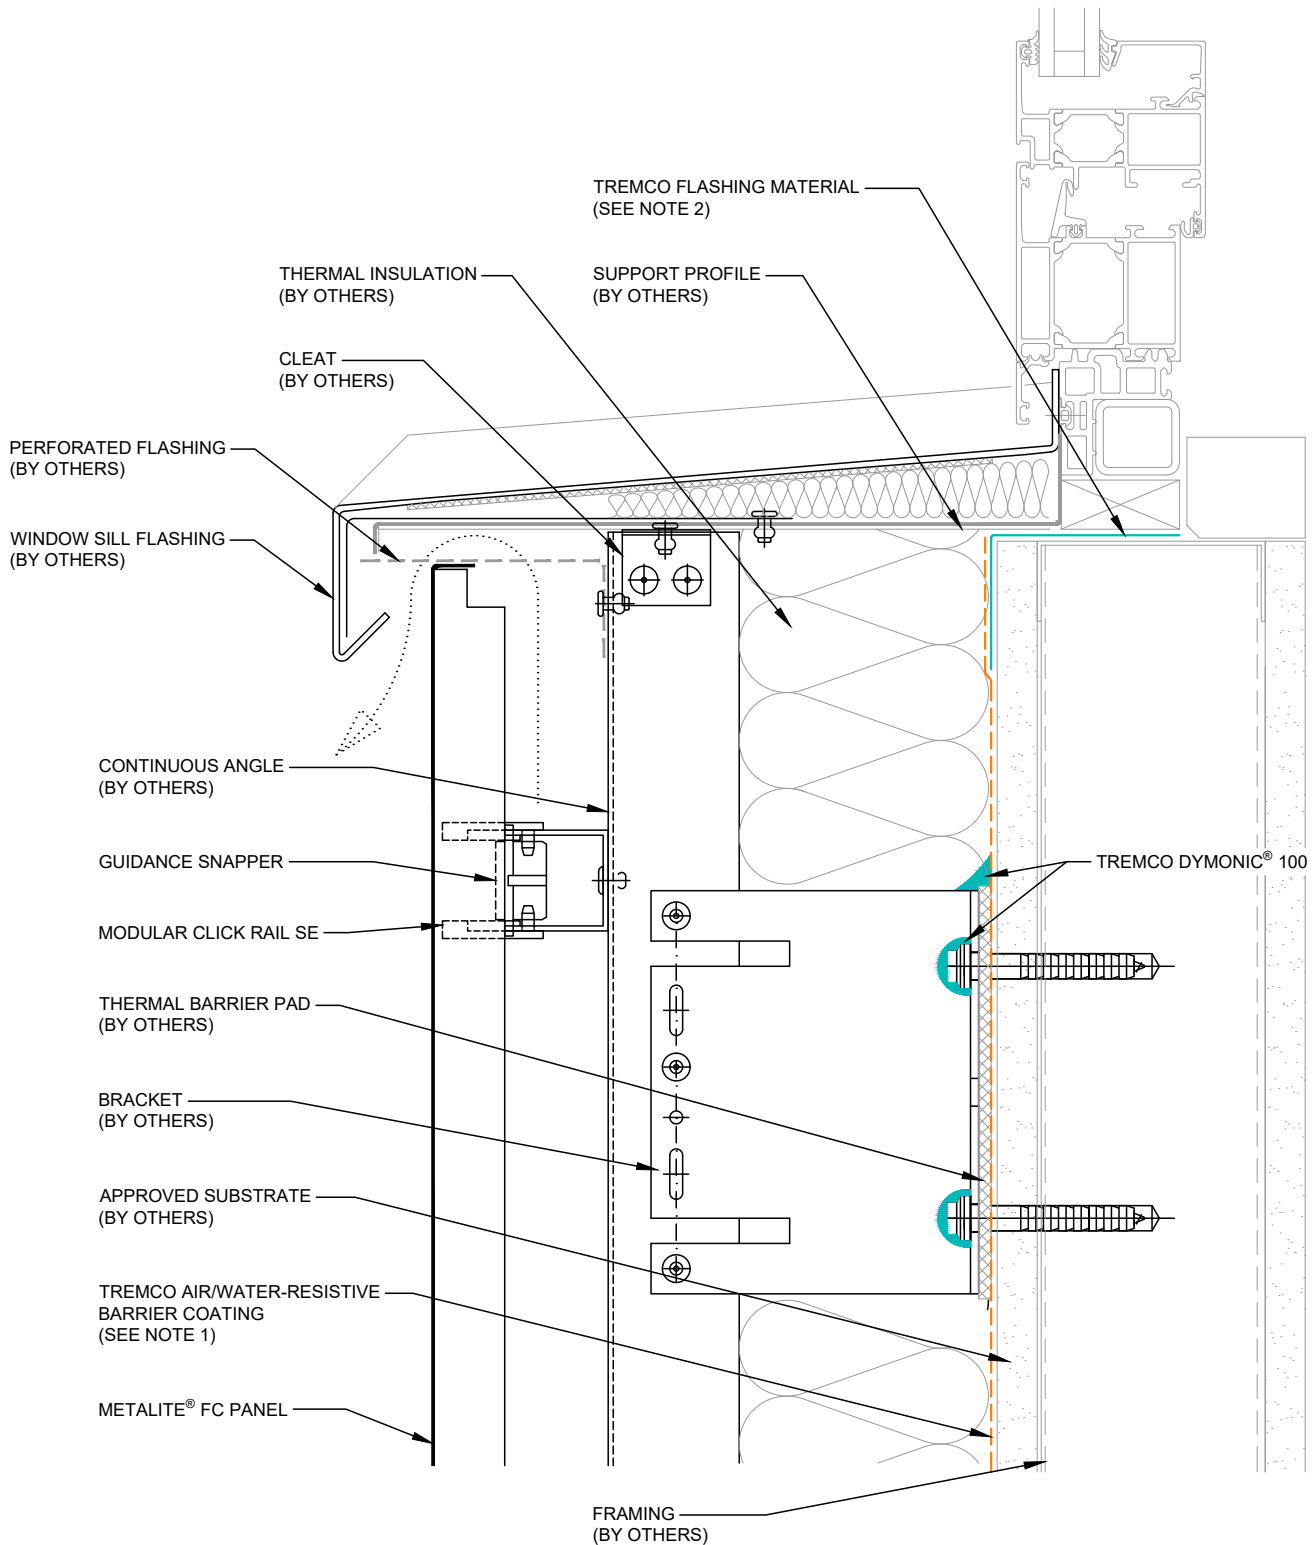

NOTES:

1. TRESCO AIR/WATER-RESISTIVE BARRIER COATING SHALL BE SECUROCK® EXOAIR® 430, EXOAIR® 130, EXOAIR® 230, EXOAIR® 110AT, OR EXOAIR® 210AT. REFER TO APPLICATION INSTRUCTIONS FOR SPECIFIC APPLICATION METHODS.
2. TRESCO FLASHING MATERIAL SHALL BE DYMONIC® 100, EXOAIR® DUALFLASH®, EXOAIR® 110AT OR TRESCO® 2011 REINFORCING MESH. REFER TO APPLICATION INSTRUCTIONS FOR SPECIFIC APPLICATION METHODS.
3. FASTENING CONNECTIONS ARE BY OTHERS.

This detail is for general informational purposes, only. The project design professional determines, in its sole discretion, whether this detail or a functionally equivalent detail is best suited for the project with respect to any architecture, engineering, and design requirements, including any local building code requirements. If this document is not reviewed and the product is not approved for use by a licensed design professional, the customer agrees that the detail may contain substantive flaws requiring correction, and hereby releases Tremco CPG Inc. from any and all liability related to the design and installation of the product. This detail is subject to change without notice. Contact Tremco to ensure you have the most recent version.

Metalite® FC Vertical

Detail: Window Sill

Drawn by: KAB

Checked by: MD/DV/MW

Scale: 4" = 1'-0"

Revision #: 0

Revised by: NA

Date: 8/12/2026

File Name:


9-A 104



Dryvit Technical Support: 800-556-7752

www.tremcocpg.com



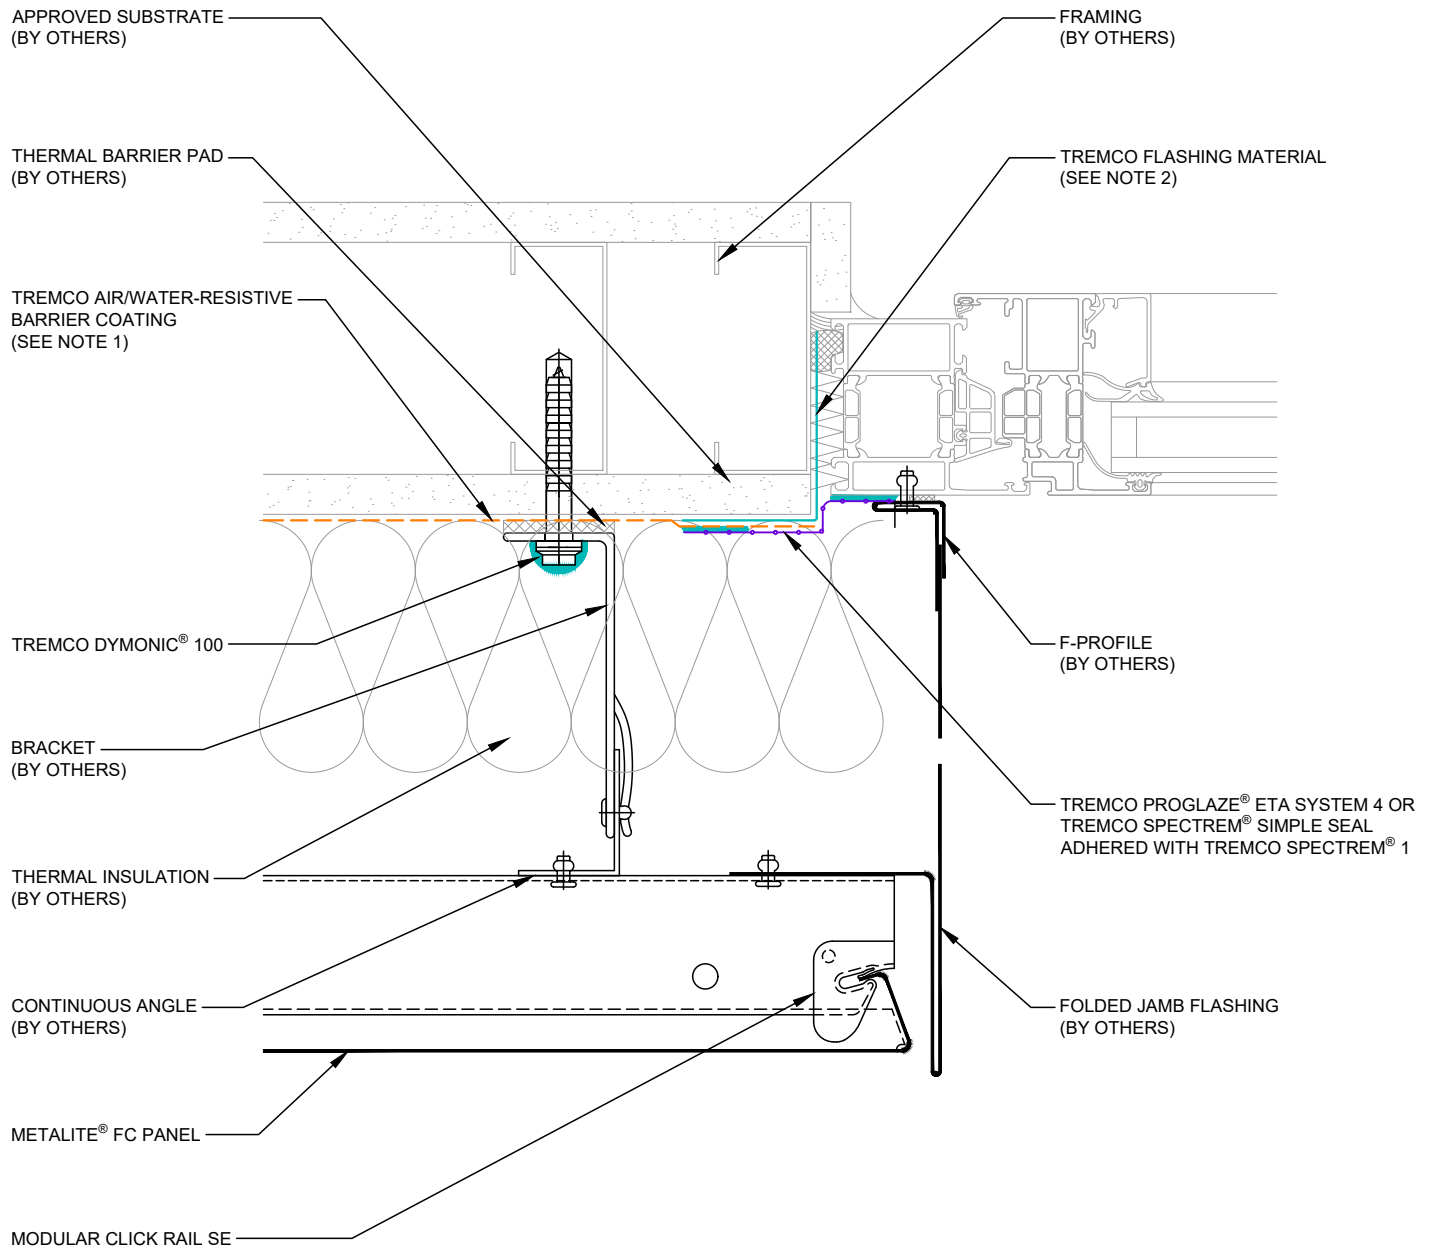

NOTES:

1. TREMCO AIR/WATER-RESISTIVE BARRIER COATING SHALL BE SECUROCK® EXOAIR® 430, EXOAIR® 130, EXOAIR® 230, EXOAIR® 110AT, OR EXOAIR® 210AT. REFER TO APPLICATION INSTRUCTIONS FOR SPECIFIC APPLICATION METHODS.
2. TREMCO FLASHING MATERIAL SHALL BE DYMONIC® 100, EXOAIR® DUALFLASH®, EXOAIR® 110AT OR TREMCO® 2011 REINFORCING MESH. REFER TO APPLICATION INSTRUCTIONS FOR SPECIFIC APPLICATION METHODS.
3. FASTENING CONNECTIONS ARE BY OTHERS.

This detail is for general informational purposes, only. The project design professional determines, in its sole discretion, whether this detail or a functionally equivalent detail is best suited for the project with respect to any architecture, engineering, and design requirements, including any local building code requirements. If this document is not reviewed and the product is not approved for use by a licensed design professional, the customer agrees that the detail may contain substantive flaws requiring correction, and hereby releases Tremco CPG Inc. from any and all liability related to the design and installation of the product. This detail is subject to change without notice. Contact Tremco to ensure you have the most recent version.

Metalite® FC Vertical

Detail: Window Jamb - Option 1

Drawn by: KAB

Checked by: MD/DV/MW

Scale: 4" = 1'-0"

Revision #: 0

Revised by: NA

Date: 8/12/2026

File Name:

9-A 105




Dryvit Technical Support: 800-556-7752

www.tremcocpg.com



Construction Products Group

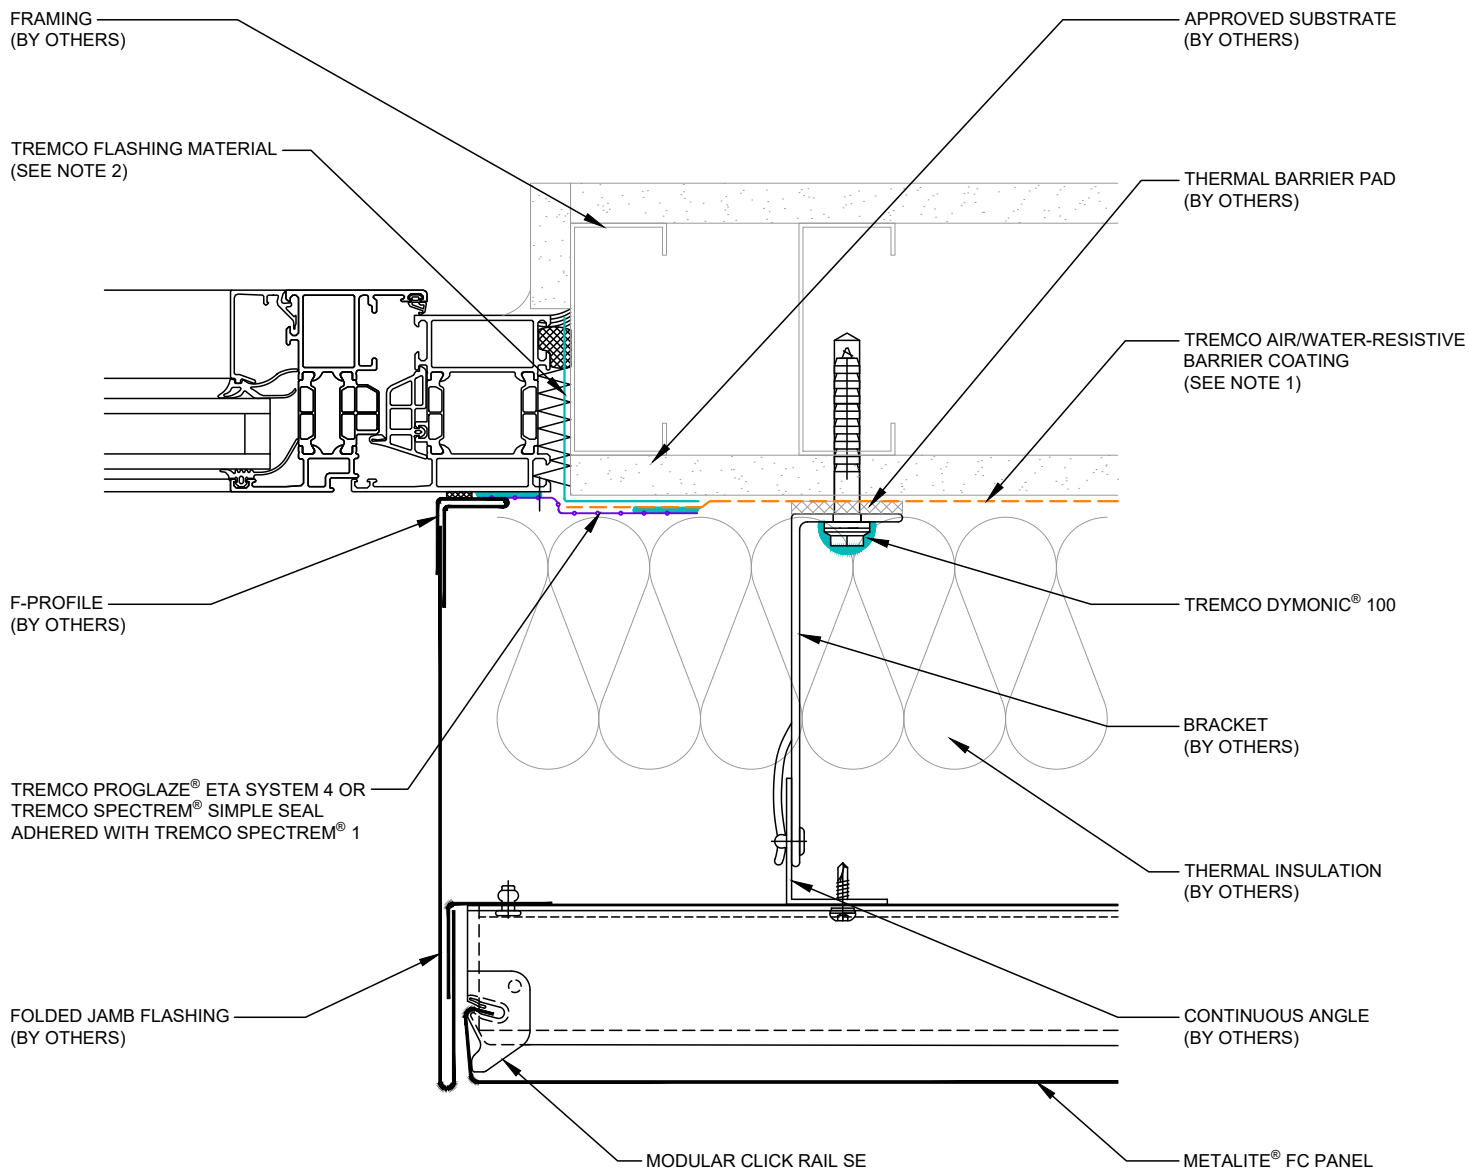

NOTES:

1. TREMCO AIR/WATER-RESISTIVE BARRIER COATING SHALL BE SECUROCK® EXOAIR® 430, EXOAIR® 130, EXOAIR® 230, EXOAIR® 110AT, OR EXOAIR® 210AT. REFER TO APPLICATION INSTRUCTIONS FOR SPECIFIC APPLICATION METHODS.
2. TREMCO FLASHING MATERIAL SHALL BE DYMONIC® 100, EXOAIR® DUALFLASH®, EXOAIR® 110AT OR TREMCO® 2011 REINFORCING MESH. REFER TO APPLICATION INSTRUCTIONS FOR SPECIFIC APPLICATION METHODS.
3. FASTENING CONNECTIONS ARE BY OTHERS.

This detail is for general informational purposes, only. The project design professional determines, in its sole discretion, whether this detail or a functionally equivalent detail is best suited for the project with respect to any architecture, engineering, and design requirements, including any local building code requirements. If this document is not reviewed and the product is not approved for use by a licensed design professional, the customer agrees that the detail may contain substantive flaws requiring correction, and hereby releases Tremco CPG Inc. from any and all liability related to the design and installation of the product. This detail is subject to change without notice. Contact Tremco to ensure you have the most recent version.

Metalite® FC Vertical

Detail: Window Jamb - Option 2

Drawn by: KAB

Checked by: MD/DV/MW

Scale: 4" = 1'-0"

Revision #: 0

Revised by: NA

Date: 8/12/2026

File Name:

9-A 105A




Dryvit Technical Support: 800-556-7752

www.tremcocpg.com



Construction Products Group

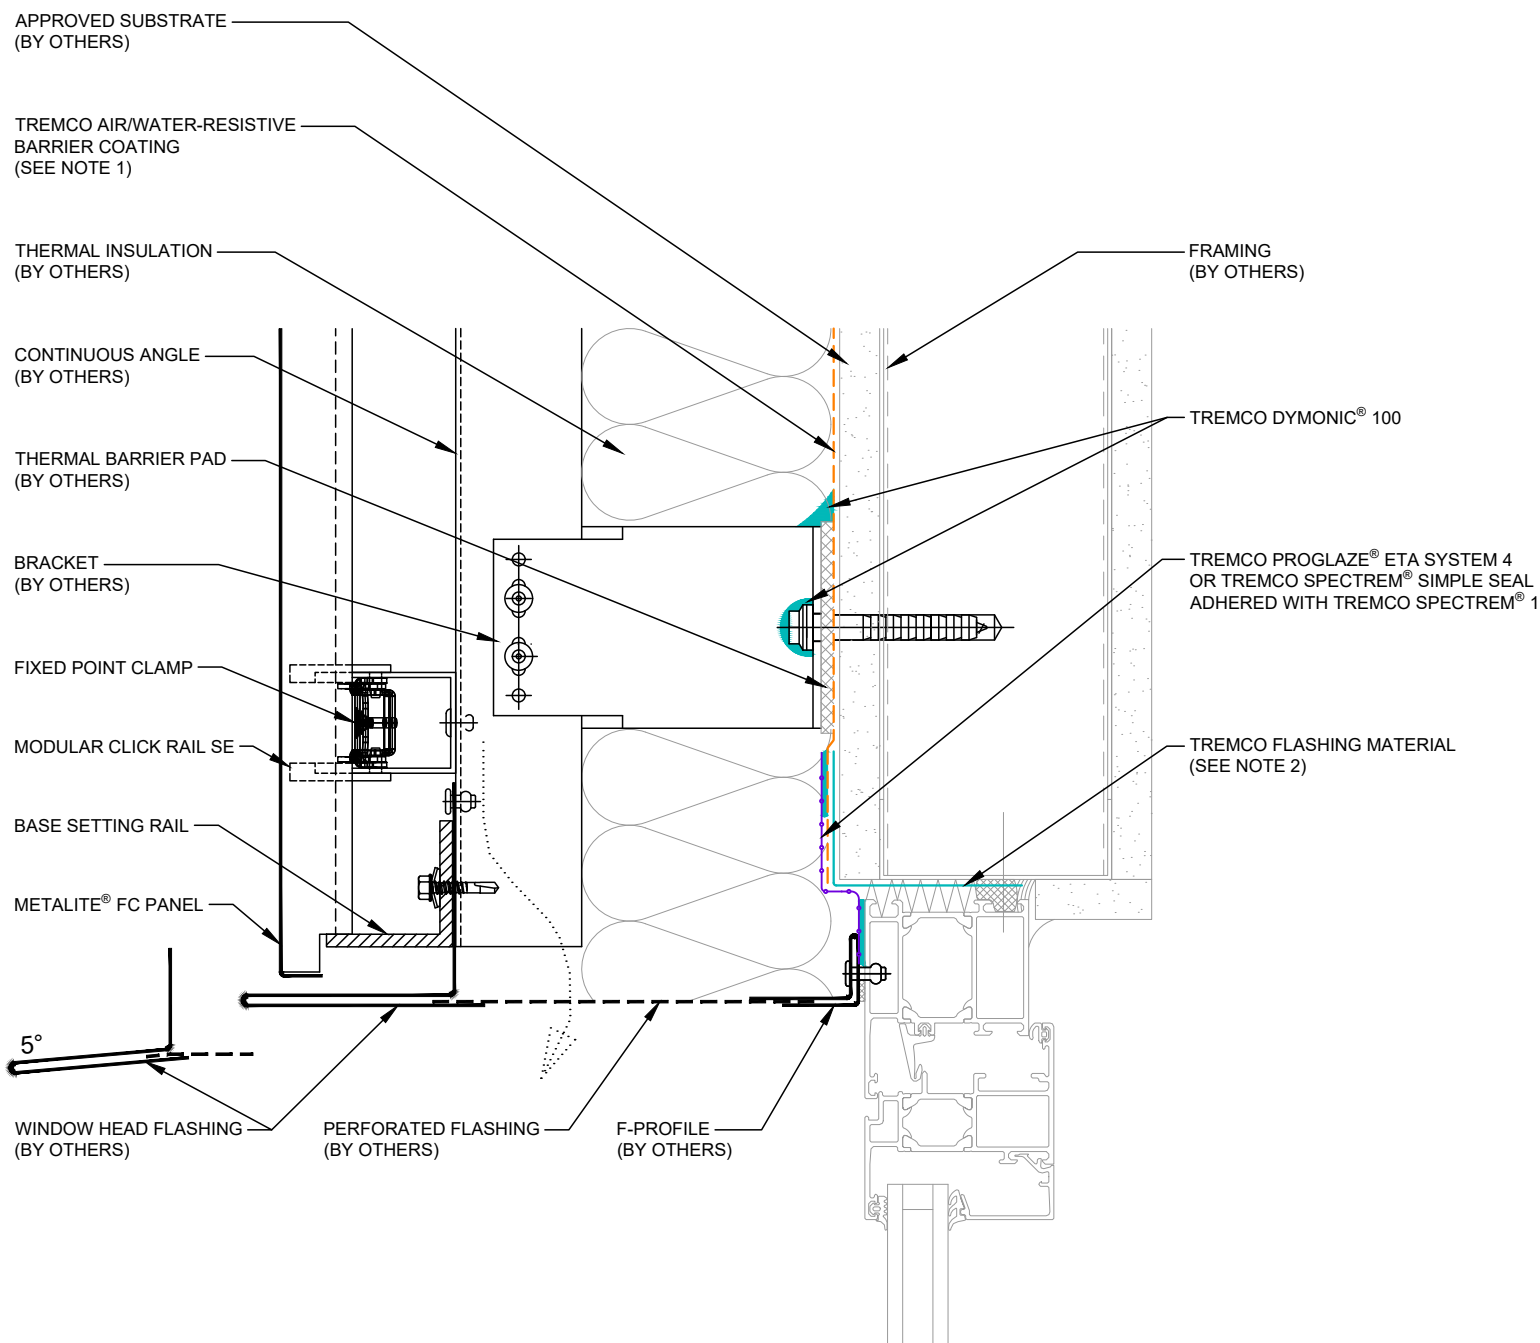

NOTES:

1. TREMCO AIR/WATER-RESISTIVE BARRIER COATING SHALL BE SECUROCK® EXOAIR® 430, EXOAIR® 130, EXOAIR® 230, EXOAIR® 110AT, OR EXOAIR® 210AT. REFER TO APPLICATION INSTRUCTIONS FOR SPECIFIC APPLICATION METHODS.
2. TREMCO FLASHING MATERIAL SHALL BE DYMONIC® 100, EXOAIR® DUALFLASH®, EXOAIR® 110AT OR TREMCO® 2011 REINFORCING MESH. REFER TO APPLICATION INSTRUCTIONS FOR SPECIFIC APPLICATION METHODS.
3. FASTENING CONNECTIONS ARE BY OTHERS.

This detail is for general informational purposes only. The project design professional determines, in its sole discretion, whether this detail or a functionally equivalent detail is best suited for the project with respect to any architecture, engineering, and design requirements, including any local building code requirements. If this document is not reviewed and the product is not approved for use by a licensed design professional, the customer agrees that the detail may contain substantive flaws requiring correction, and hereby releases Tremco CPG Inc. from any and all liability related to the design and installation of the product. This detail is subject to change without notice. Contact Tremco to ensure you have the most recent version.

Metalite® FC Vertical

Detail: Window Head - Option 1

File Name:

Drawn by: KAB

Checked by: MD/DV/MW

Scale: 4" = 1'-0"

9-A 106

Revision #: 0

Revised by: NA


Date: 8/12/2026



Dryvit Technical Support: 800-556-7752

www.tremcocpg.com



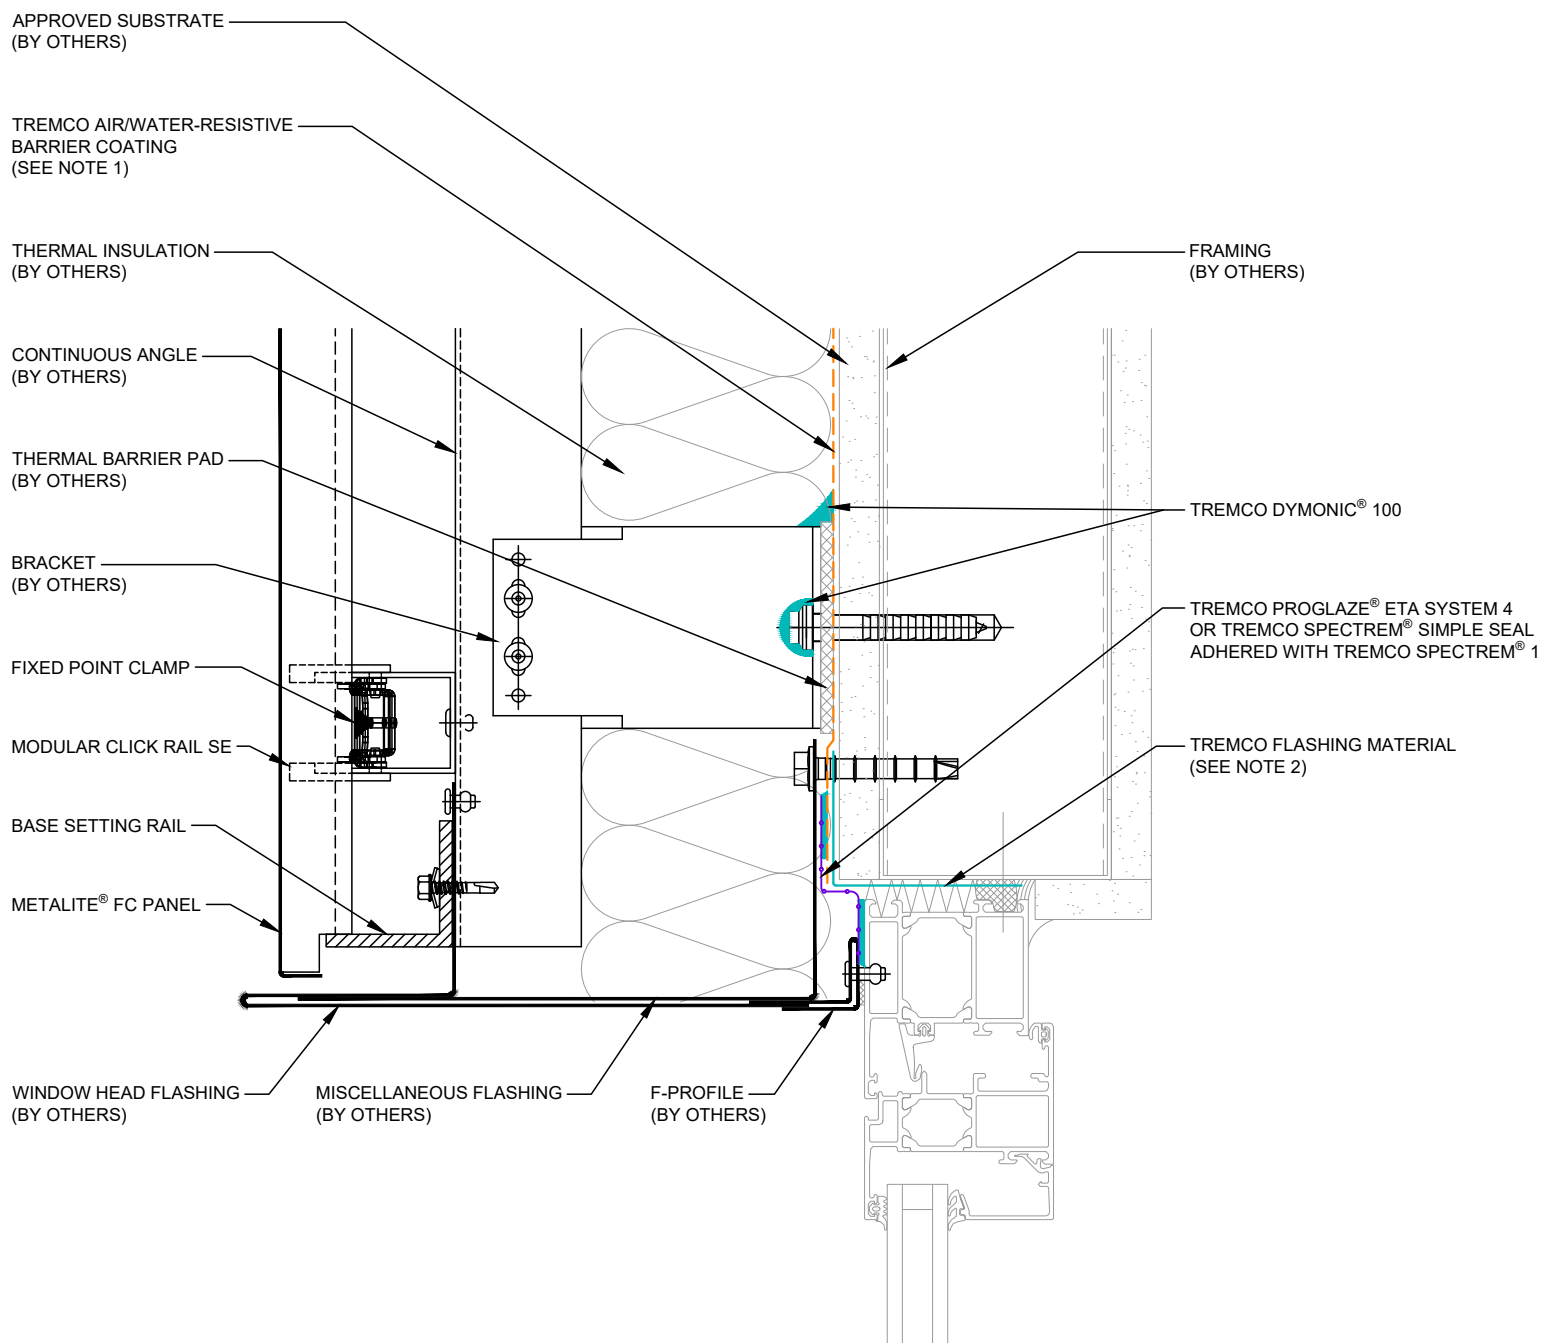

NOTES:

1. TREMCO AIR/WATER-RESISTIVE BARRIER COATING SHALL BE SECUROCK® EXOAIR® 430, EXOAIR® 130, EXOAIR® 230, EXOAIR® 110AT, OR EXOAIR® 210AT. REFER TO APPLICATION INSTRUCTIONS FOR SPECIFIC APPLICATION METHODS.
2. TREMCO FLASHING MATERIAL SHALL BE DYMONIC® 100, EXOAIR® DUALFLASH®, EXOAIR® 110AT OR TREMCO® 2011 REINFORCING MESH. REFER TO APPLICATION INSTRUCTIONS FOR SPECIFIC APPLICATION METHODS.
3. FASTENING CONNECTIONS ARE BY OTHERS.

This detail is for general informational purposes, only. The project design professional determines, in its sole discretion, whether this detail or a functionally equivalent detail is best suited for the project with respect to any architecture, engineering, and design requirements, including any local building code requirements. If this document is not reviewed and the product is not approved for use by a licensed design professional, the customer agrees that the detail may contain substantive flaws requiring correction, and hereby releases Tremco CPG Inc. from any and all liability related to the design and installation of the product. This detail is subject to change without notice. Contact Tremco to ensure you have the most recent version.

Metalite® FC Vertical

Detail: Window Head - Option 2

File Name:

Drawn by: KAB

Checked by: MD/DV/MW

Scale: 4" = 1'-0"

9-A 106A

Revision #: 0

Revised by: NA


Date: 8/12/2026



Dryvit Technical Support: 800-556-7752

www.tremcocpg.com



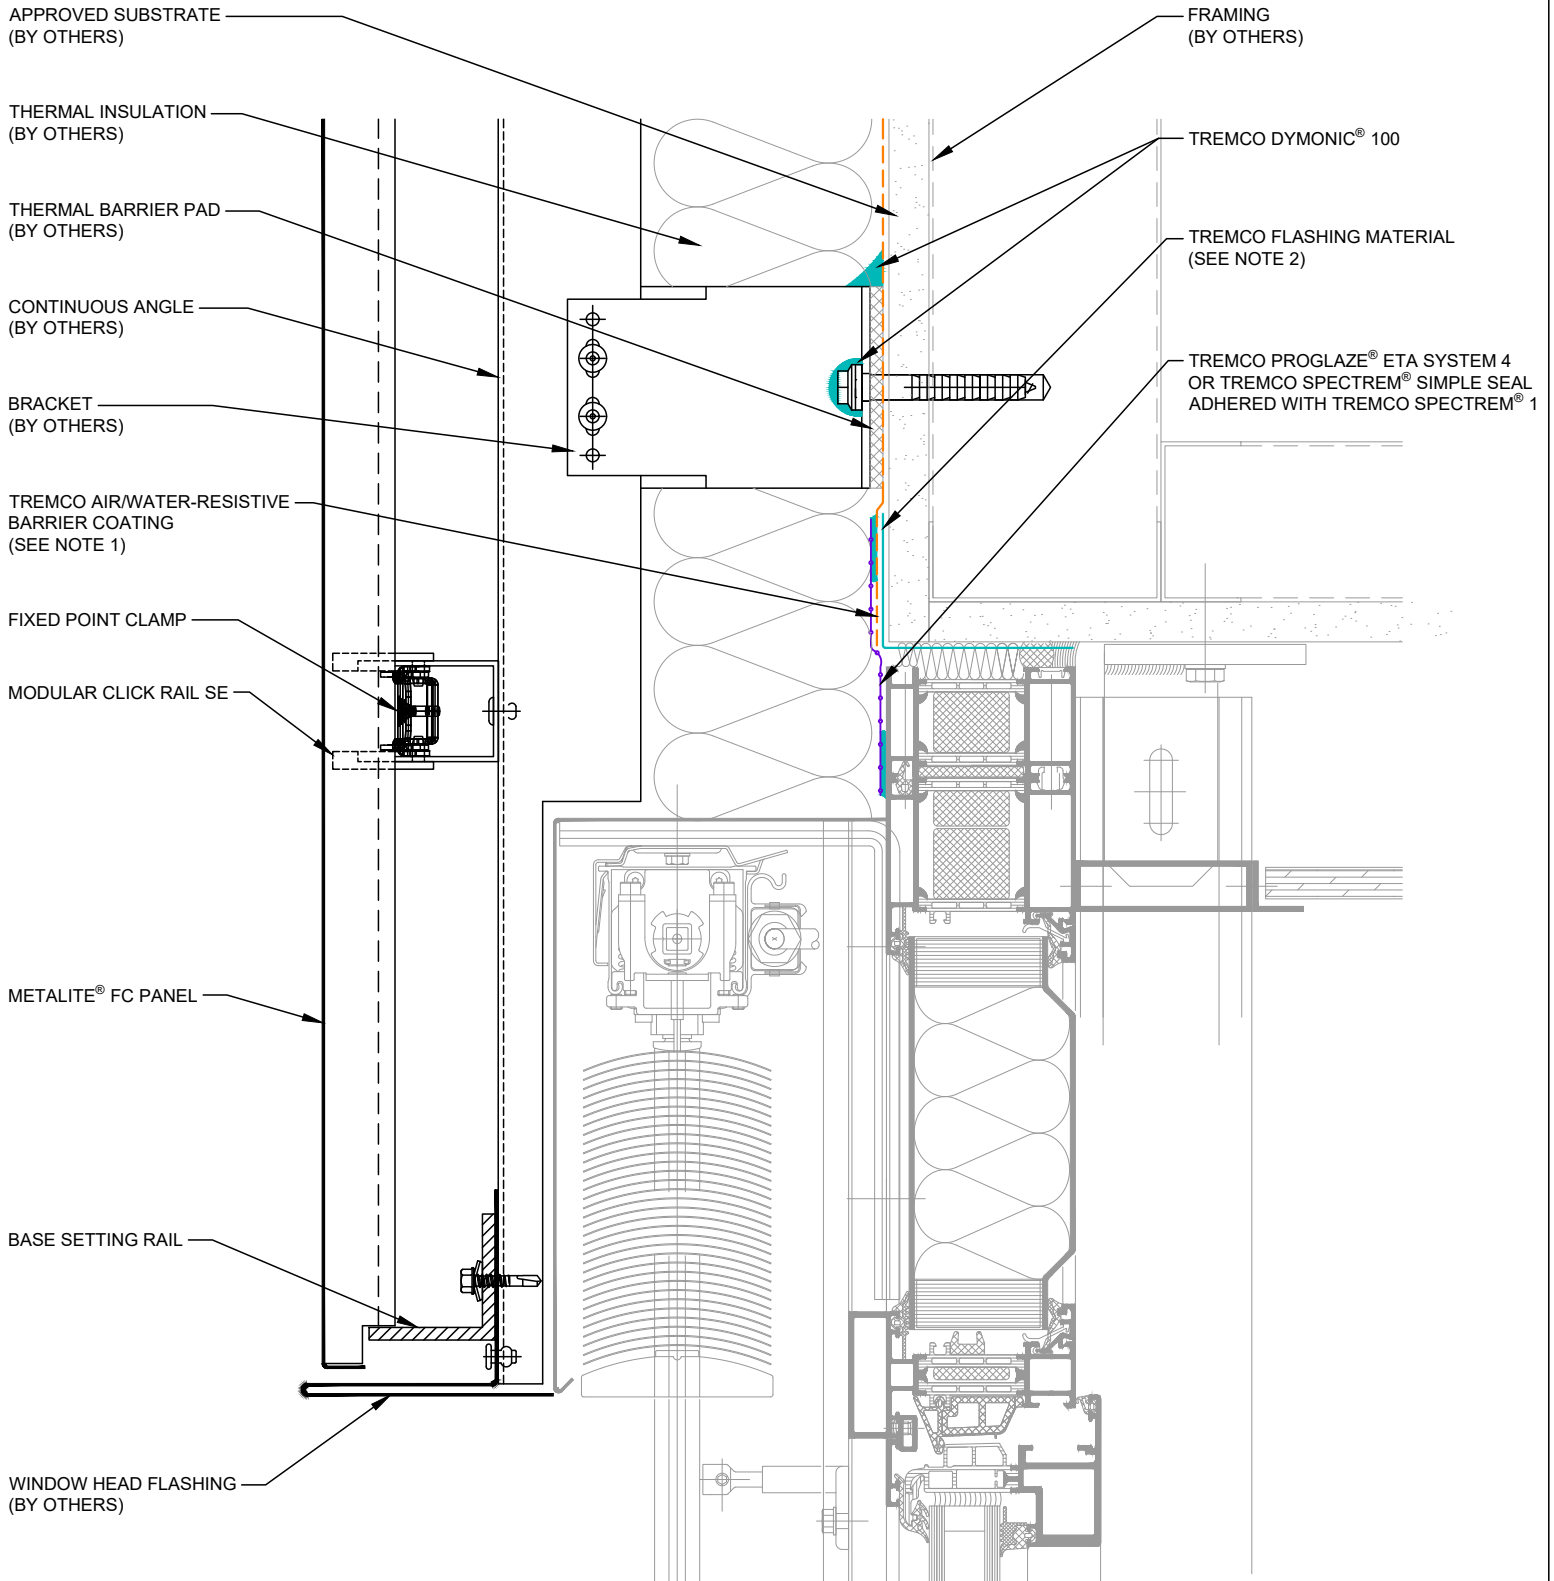

NOTES:

1. TREMCO AIR/WATER-RESISTIVE BARRIER COATING SHALL BE SECUROCK® EXOAIR® 430, EXOAIR® 130, EXOAIR® 230, EXOAIR® 110AT, OR EXOAIR® 210AT. REFER TO APPLICATION INSTRUCTIONS FOR SPECIFIC APPLICATION METHODS.
2. TREMCO FLASHING MATERIAL SHALL BE DYMONIC® 100, EXOAIR® DUALFLASH®, EXOAIR® 110AT OR TREMCO® 2011 REINFORCING MESH. REFER TO APPLICATION INSTRUCTIONS FOR SPECIFIC APPLICATION METHODS.
3. FASTENING CONNECTIONS ARE BY OTHERS.

This detail is for general informational purposes, only. The project design professional determines, in its sole discretion, whether this detail or a functionally equivalent detail is best suited for the project with respect to any architecture, engineering, and design requirements, including any local building code requirements. If this document is not reviewed and the product is not approved for use by a licensed design professional, the customer agrees that the detail may contain substantive flaws requiring correction, and hereby releases Tremco CPG Inc. from any and all liability related to the design and installation of the product. This detail is subject to change without notice. Contact Tremco to ensure you have the most recent version.

Metalite® FC Vertical

Detail: Window Head - Option 3

File Name:

Drawn by: KAB

Checked by: MD/DV/MW

Scale: 4" = 1'-0"

9-A 107

Revision #: 0

Revised by: NA


Date: 8/12/2026



Dryvit Technical Support: 800-556-7752

www.tremcocpg.com



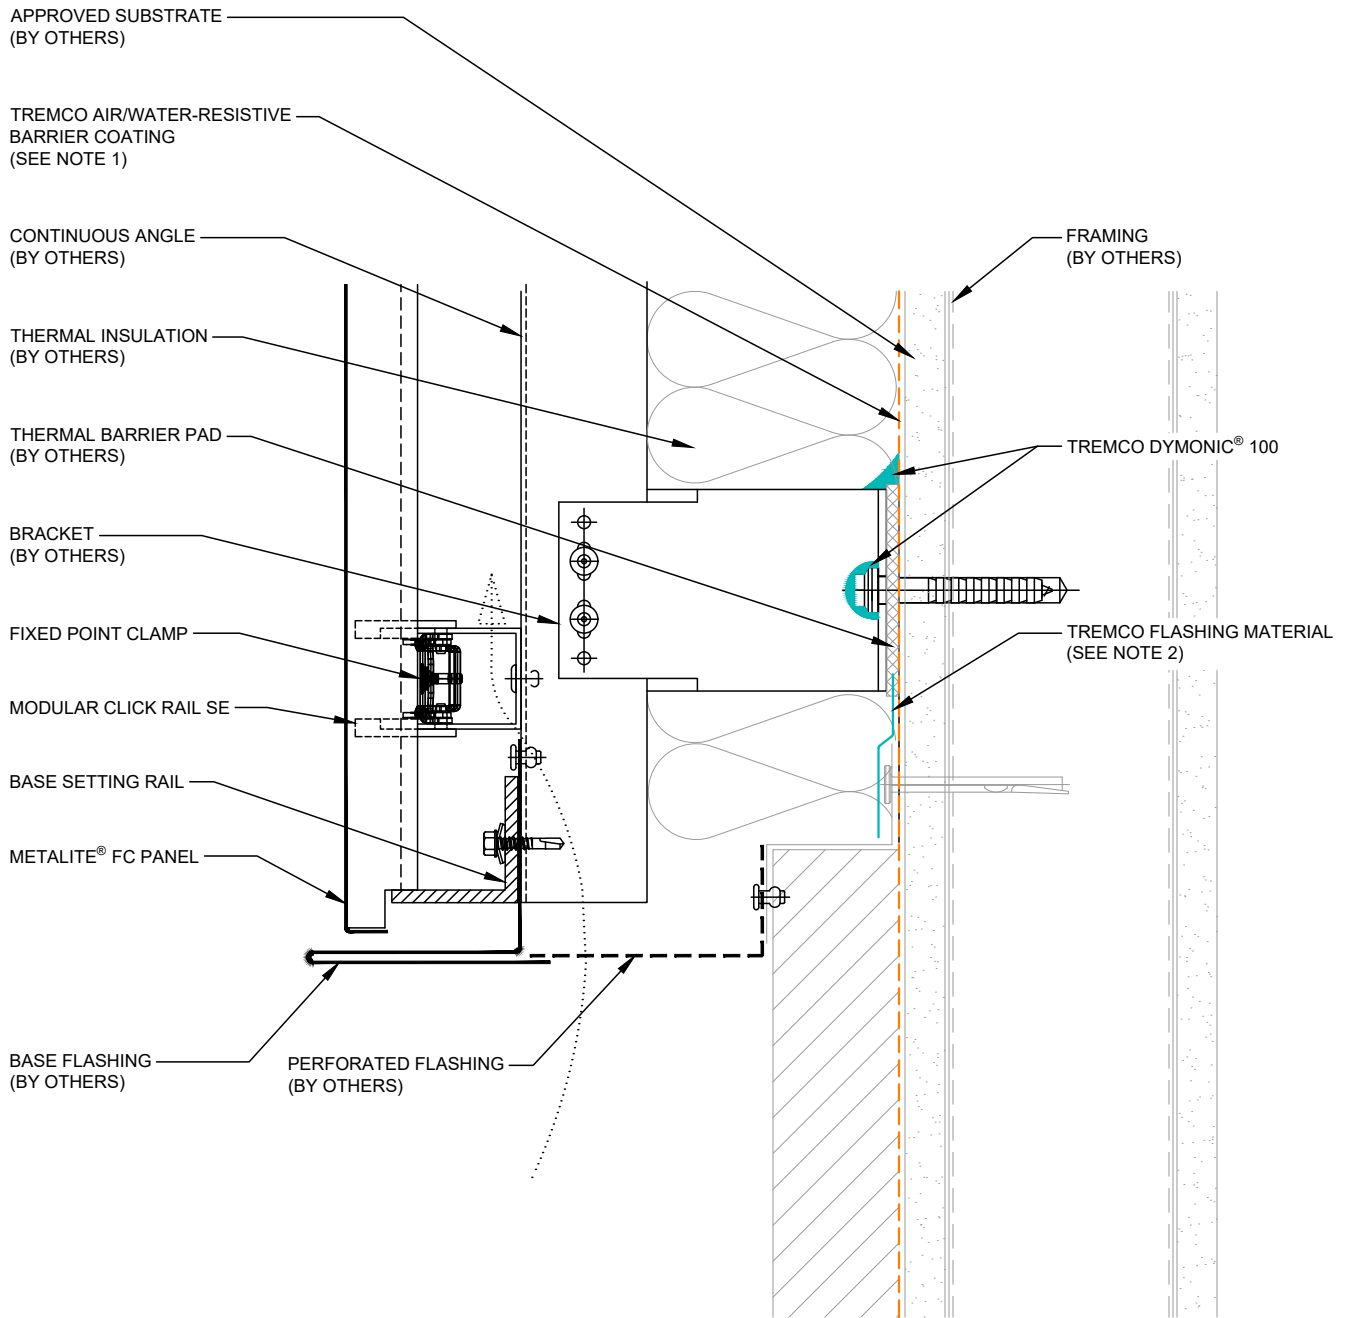

NOTES:

1. TREMCO AIR/WATER-RESISTIVE BARRIER COATING SHALL BE SECUROCK® EXOAIR® 430, EXOAIR® 130, EXOAIR® 230, EXOAIR® 110AT, OR EXOAIR® 210AT. REFER TO APPLICATION INSTRUCTIONS FOR SPECIFIC APPLICATION METHODS.
2. TREMCO FLASHING MATERIAL SHALL BE DYMONIC® 100, EXOAIR® DUALFLASH®, EXOAIR® 110AT OR TREMCO® 2011 REINFORCING MESH. REFER TO APPLICATION INSTRUCTIONS FOR SPECIFIC APPLICATION METHODS.
3. FASTENING CONNECTIONS ARE BY OTHERS.

This detail is for general informational purposes only. The project design professional determines, in its sole discretion, whether this detail or a functionally equivalent detail is best suited for the project with respect to any architecture, engineering, and design requirements, including any local building code requirements. If this document is not reviewed and the product is not approved for use by a licensed design professional, the customer agrees that the detail may contain substantive flaws requiring correction, and hereby releases Tremco CPG Inc. from any and all liability related to the design and installation of the product. This detail is subject to change without notice. Contact Tremco to ensure you have the most recent version.

Metalite® FC Vertical



Dryvit Technical Support: 800-556-7752

Detail: Base

Drawn by: KAB

Revision #: 0

Checked by: MD/DV/MW

Revised by: NA

Scale: 4" = 1'-0"

Date: 8/12/2026


www.tremcocpg.com

File Name:

9-A 108



Construction Products Group

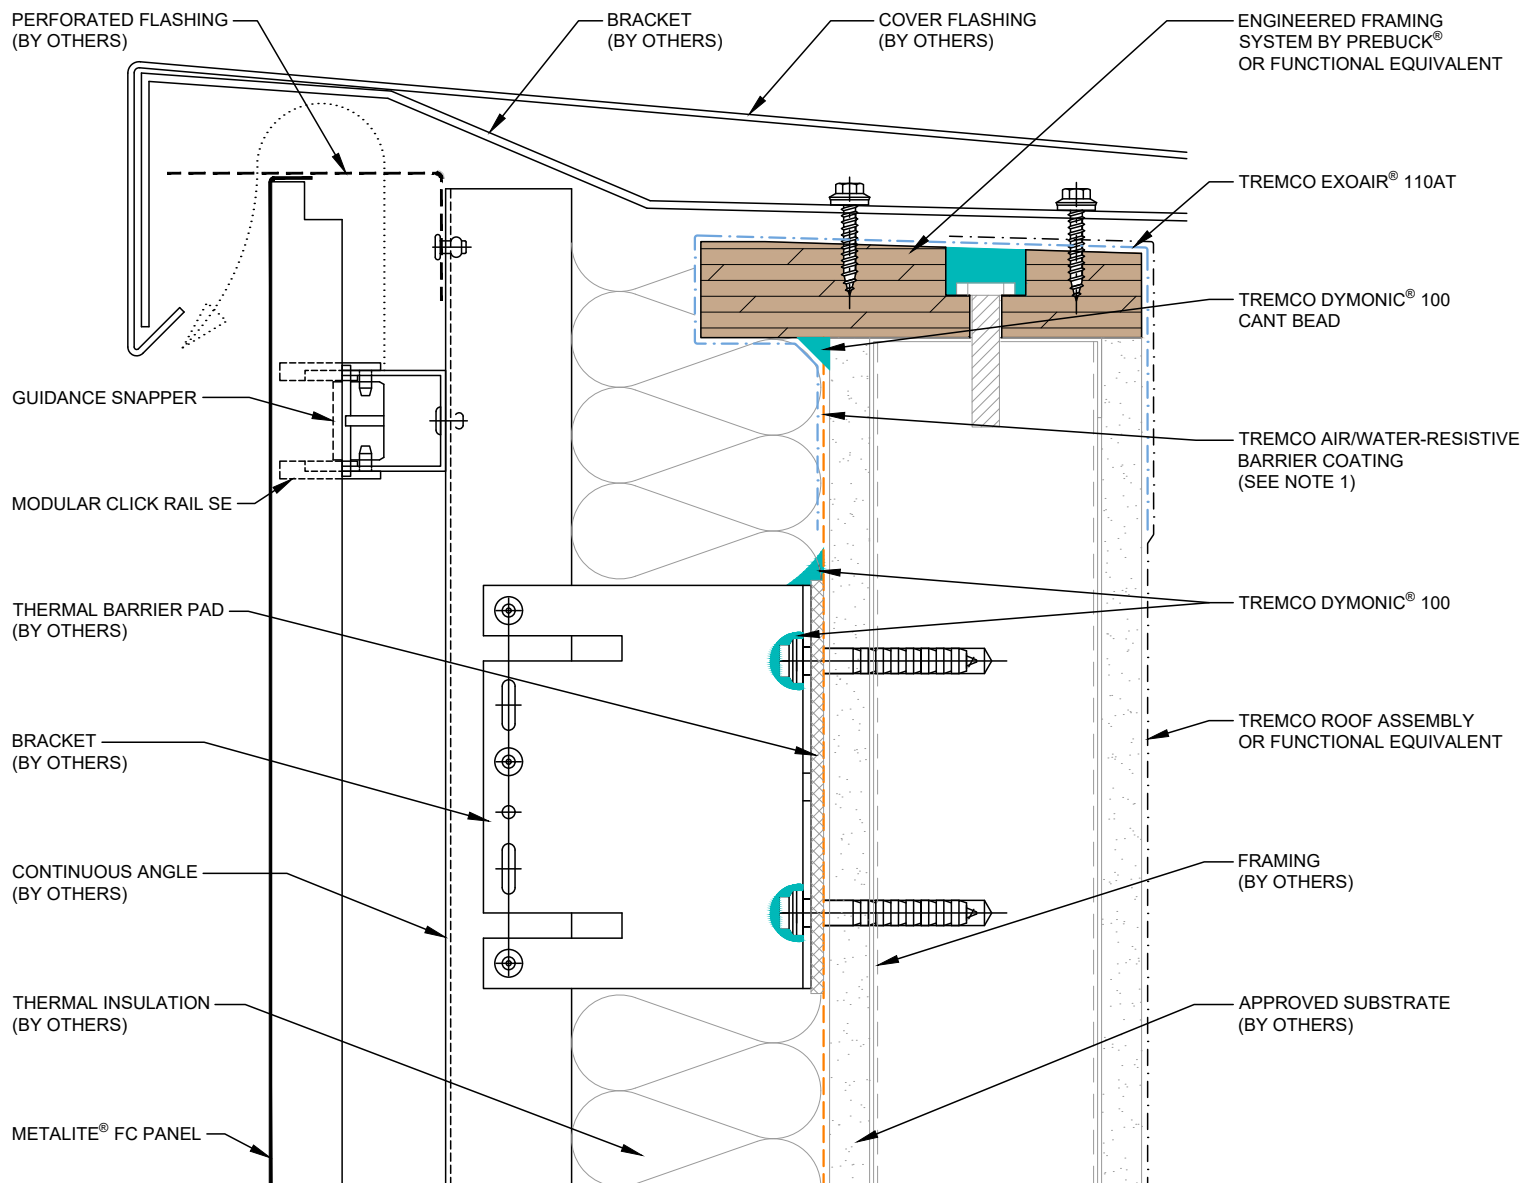

NOTES:

1. TREMCO AIR/WATER-RESISTIVE BARRIER COATING SHALL BE SECUROCK® EXOAIR® 430, EXOAIR® 130, EXOAIR® 230, EXOAIR® 110AT, OR EXOAIR® 210AT. REFER TO APPLICATION INSTRUCTIONS FOR SPECIFIC APPLICATION METHODS.
2. FASTENING CONNECTIONS ARE BY OTHERS.

This detail is for general informational purposes, only. The project design professional determines, in its sole discretion, whether this detail or a functionally equivalent detail is best suited for the project with respect to any architecture, engineering, and design requirements, including any local building code requirements. If this document is not reviewed and the product is not approved for use by a licensed design professional, the customer agrees that the detail may contain substantive flaws requiring correction, and hereby releases Tremco CPG Inc. from any and all liability related to the design and installation of the product. This detail is subject to change without notice. Contact Tremco to ensure you have the most recent version.

Metalite® FC Vertical



Dryvit Technical Support: 800-556-7752

Detail: Parapet

Drawn by: KAB

Revision #: 0

Checked by: MD/DV/MW

Revised by: NA

Scale: 4" = 1'-0"

Date: 8/12/2026

www.tremcocpg.com

File Name:

9-A 109



Construction Products Group